
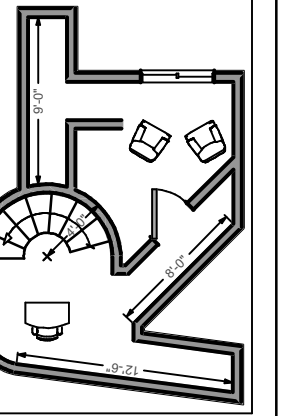


A

DVP19-0139


SS

City of Kelowna
DEVELOPMENT PLANNING

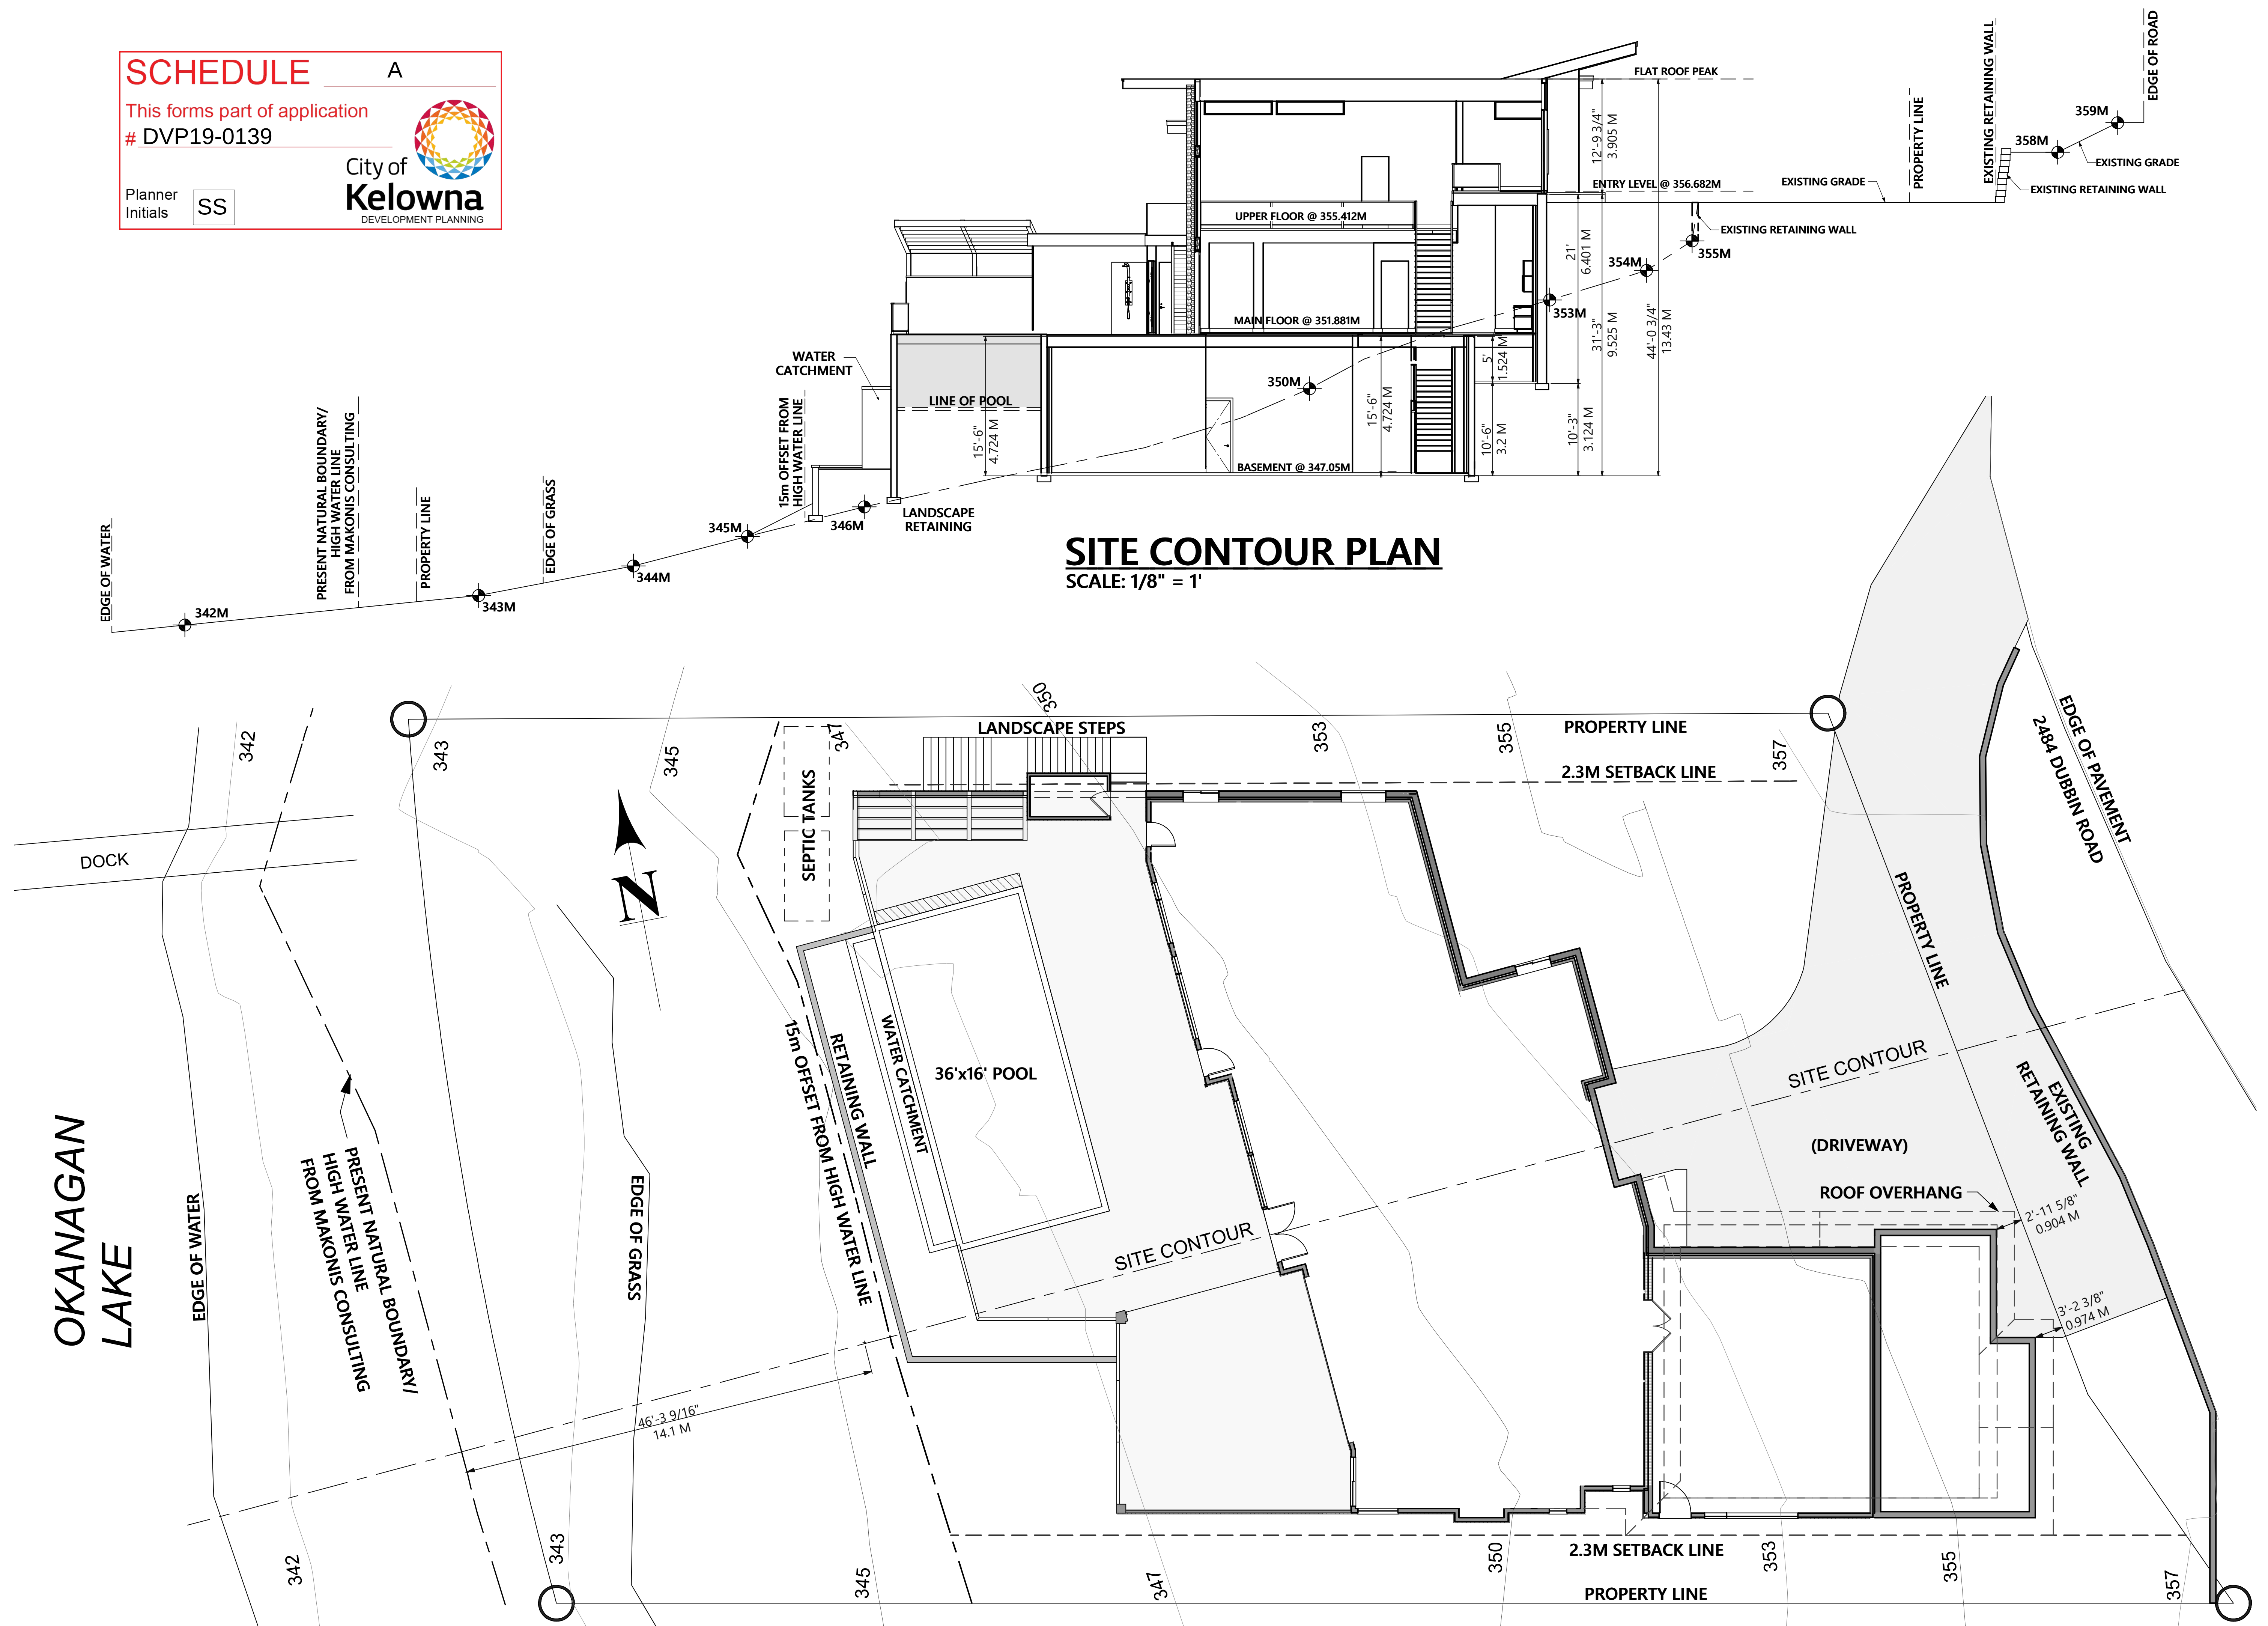

R-tistry Home Design
design@rtistryhomedesign.com
PH: 250-469-1641

NO. 1	PRELIMINARY APPROVAL	MAY 24-19
NO. 2	PLOT PLAN REVISIONS	SEPT. 4-19
NO. 3	PLOT PLAN DIMENSIONS AND FOUNDATION HEIGHT	SEPT. 16-19

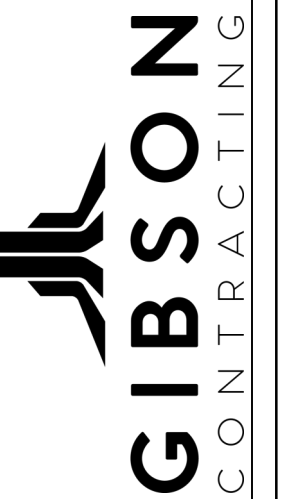

PROJECT TITLE:
2484 DUBBIN RD.
KELOWNA, BC

DATE:	
019-09-16	

SCALE:

1/8" = 1'

14/14