


PLAN OF PROPOSED SUBDIVISION OF PART OF LOT 9 SECTIONS 8, 9 AND 17 ODYD PLAN 32677

BCGS 82E.084

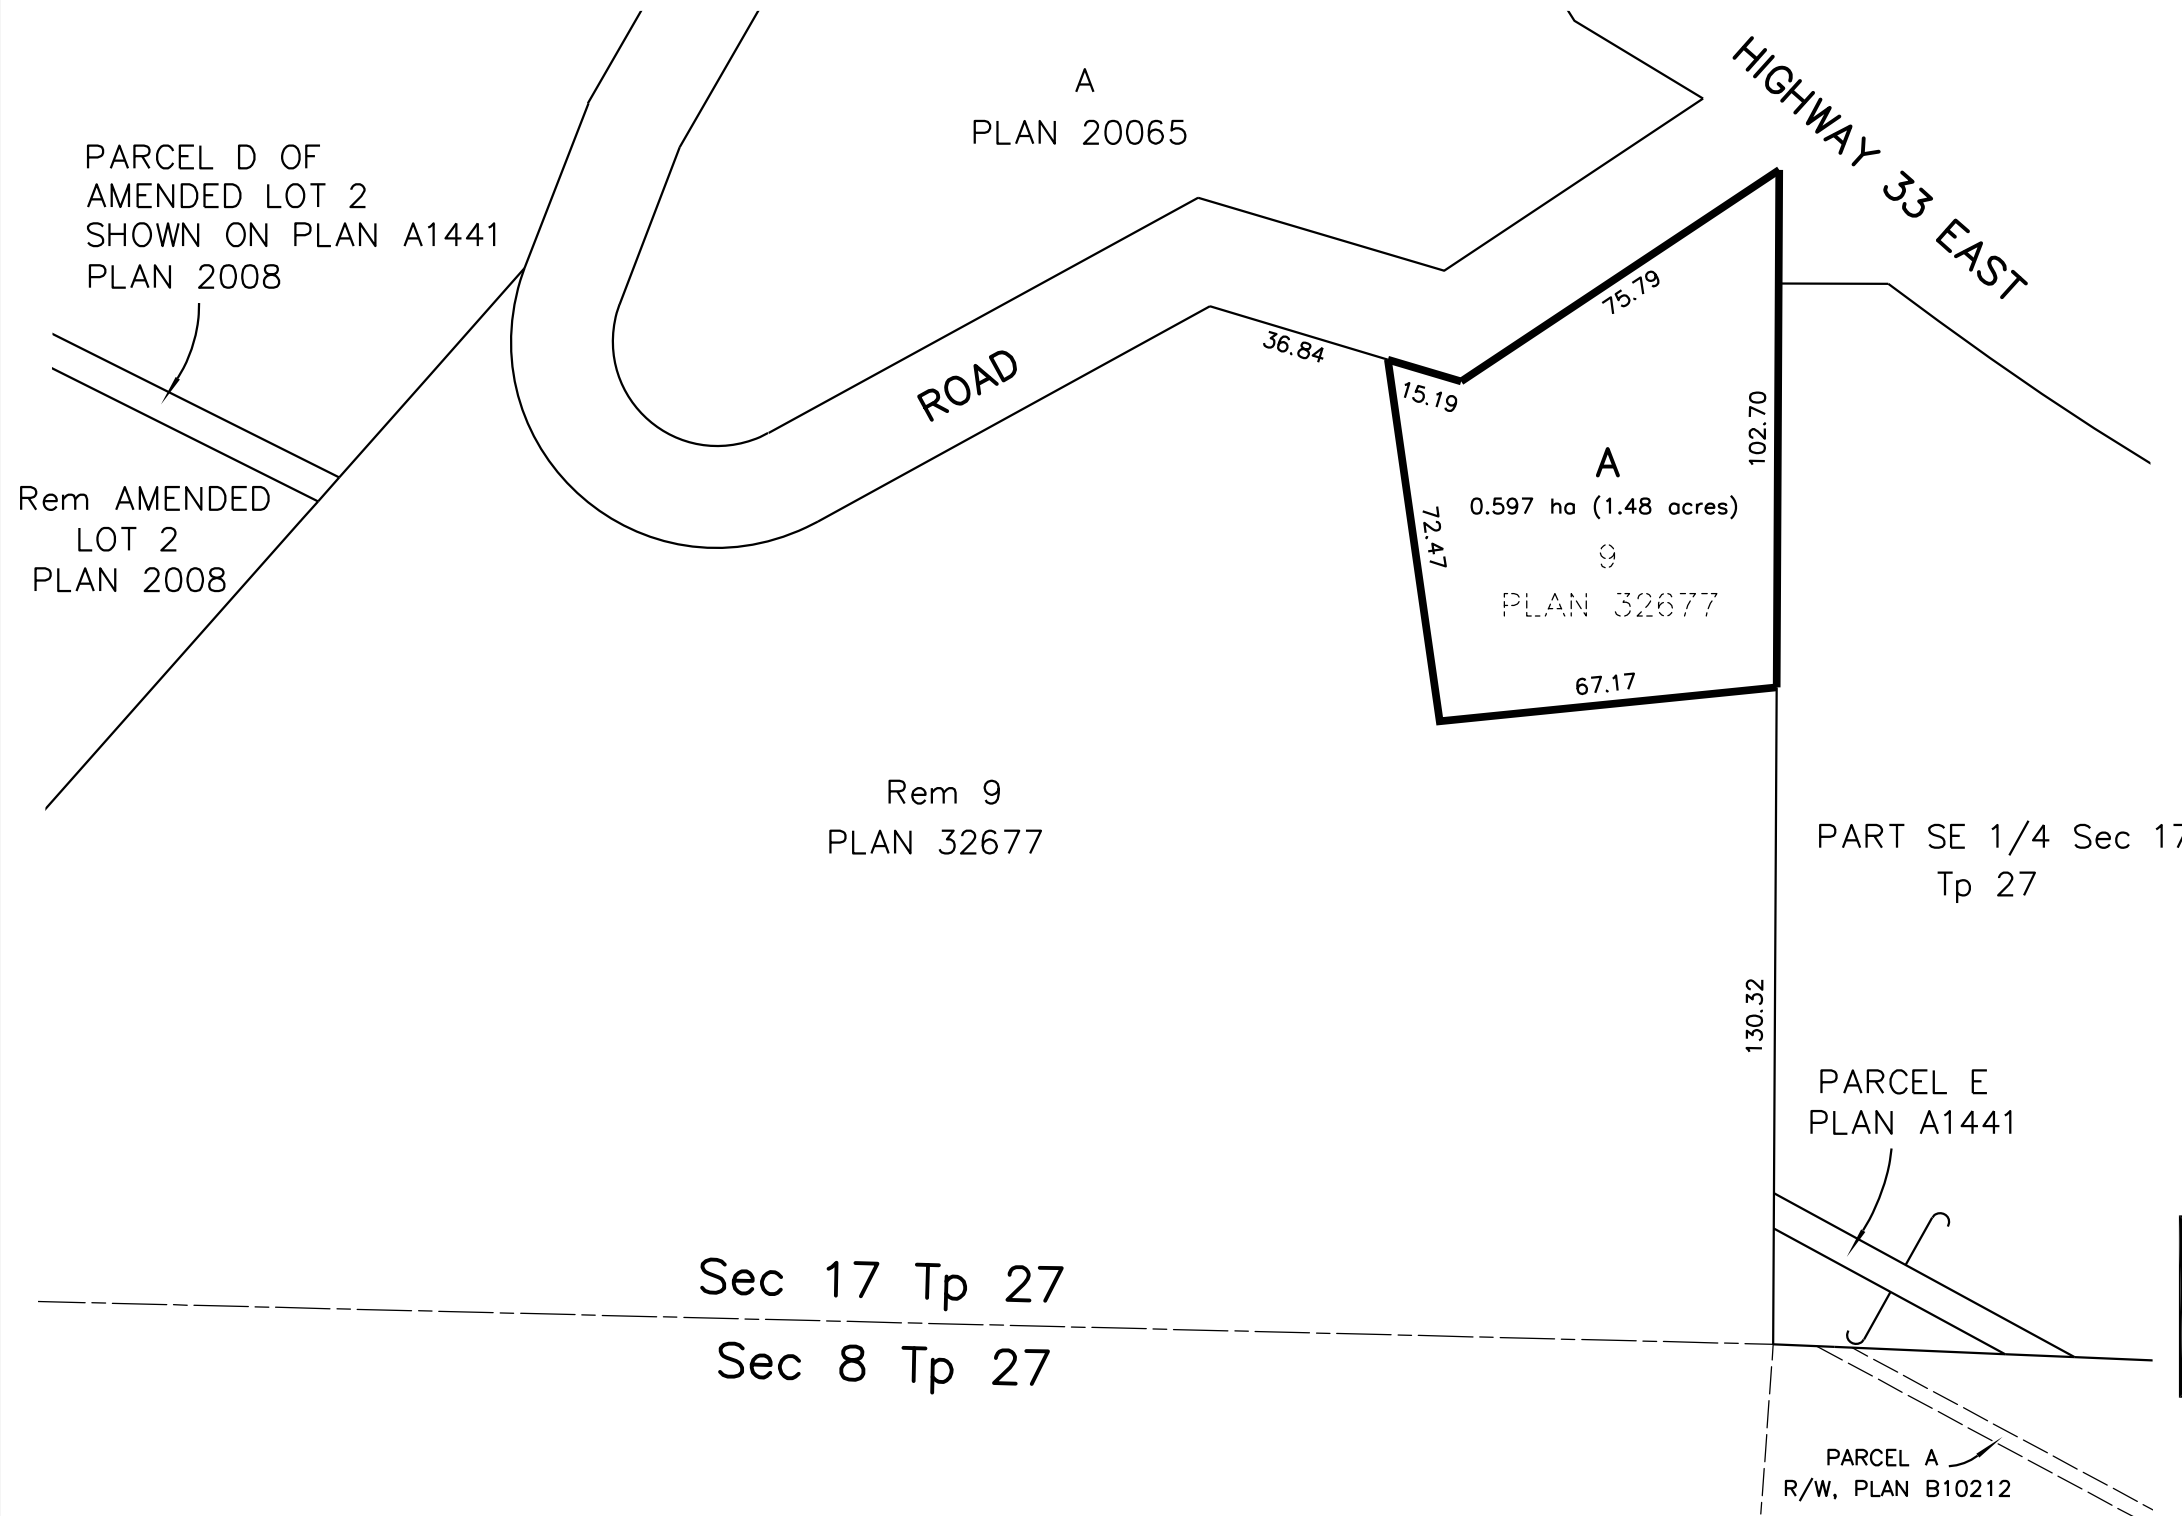

THE INTENDED PLOT SIZE OF THIS PLAN IS 432mm IN WIDTH BY 280mm IN HEIGHT (B SIZE) WHEN PLOTTED AT A SCALE OF 1:1500



ATTACHMENT A

This forms part of application
A19-0010



City of
Kelowna
DEVELOPMENT PLANNING

Planner
Initials **SS**

DATE: NOVEMBER 8, 2019

Ferguson Land Surveying & Geomatics Ltd.
B.C. AND CANADA LAND SURVEYORS
404-1630 PANDOSY STREET, KELOWNA, B.C.
TELEPHONE (250) 763-3115 FAX (250) 763-0321

JOB No 22021-PROPOSED-SUB

S:\Shared (Aug 10, 2006)\Job_Files\220XX\22021\22021-PROPOSED-SUB.DWG
DRFTD BY: CF FB/PG: SEE FILE