


CONTEXT PLAN

Drawing Title

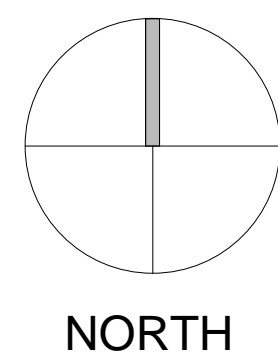


NORTH






CITY ENTRY SIGN - SITE PLAN

Drawing Title

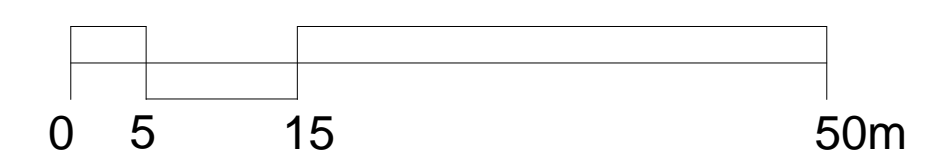

City of
Kelowna

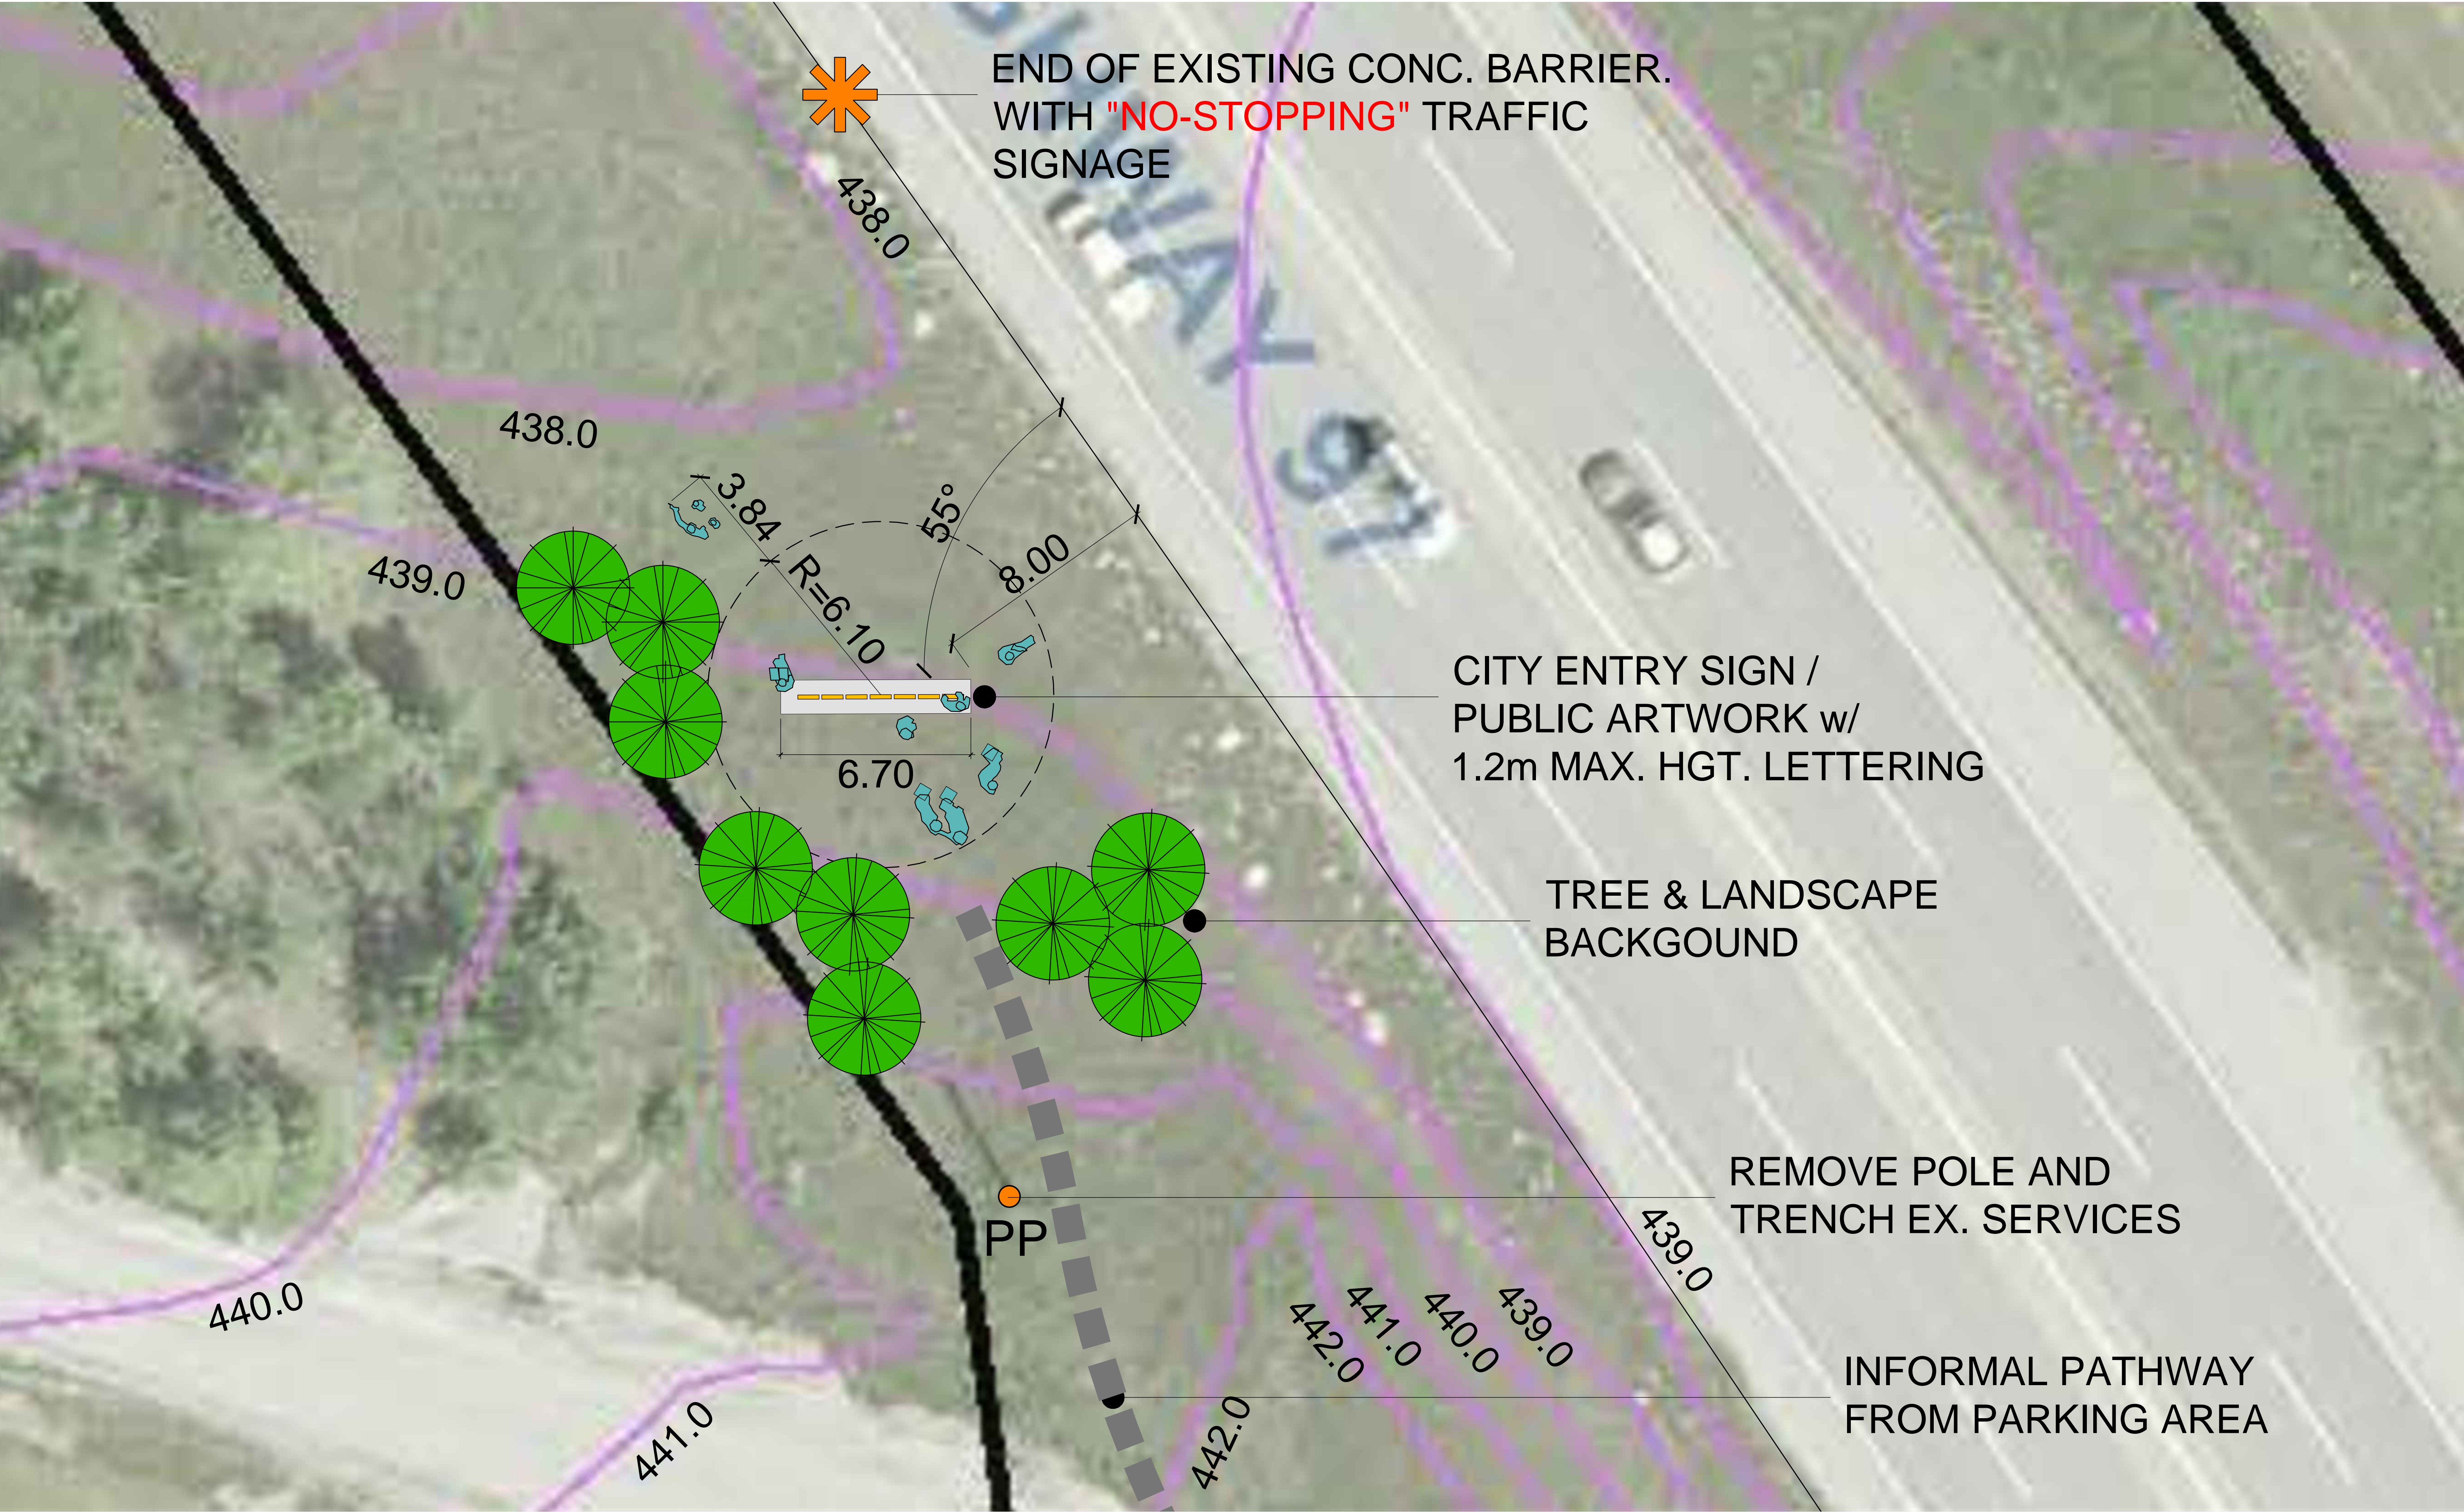

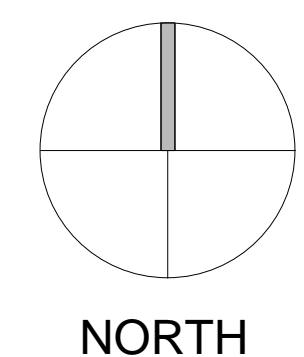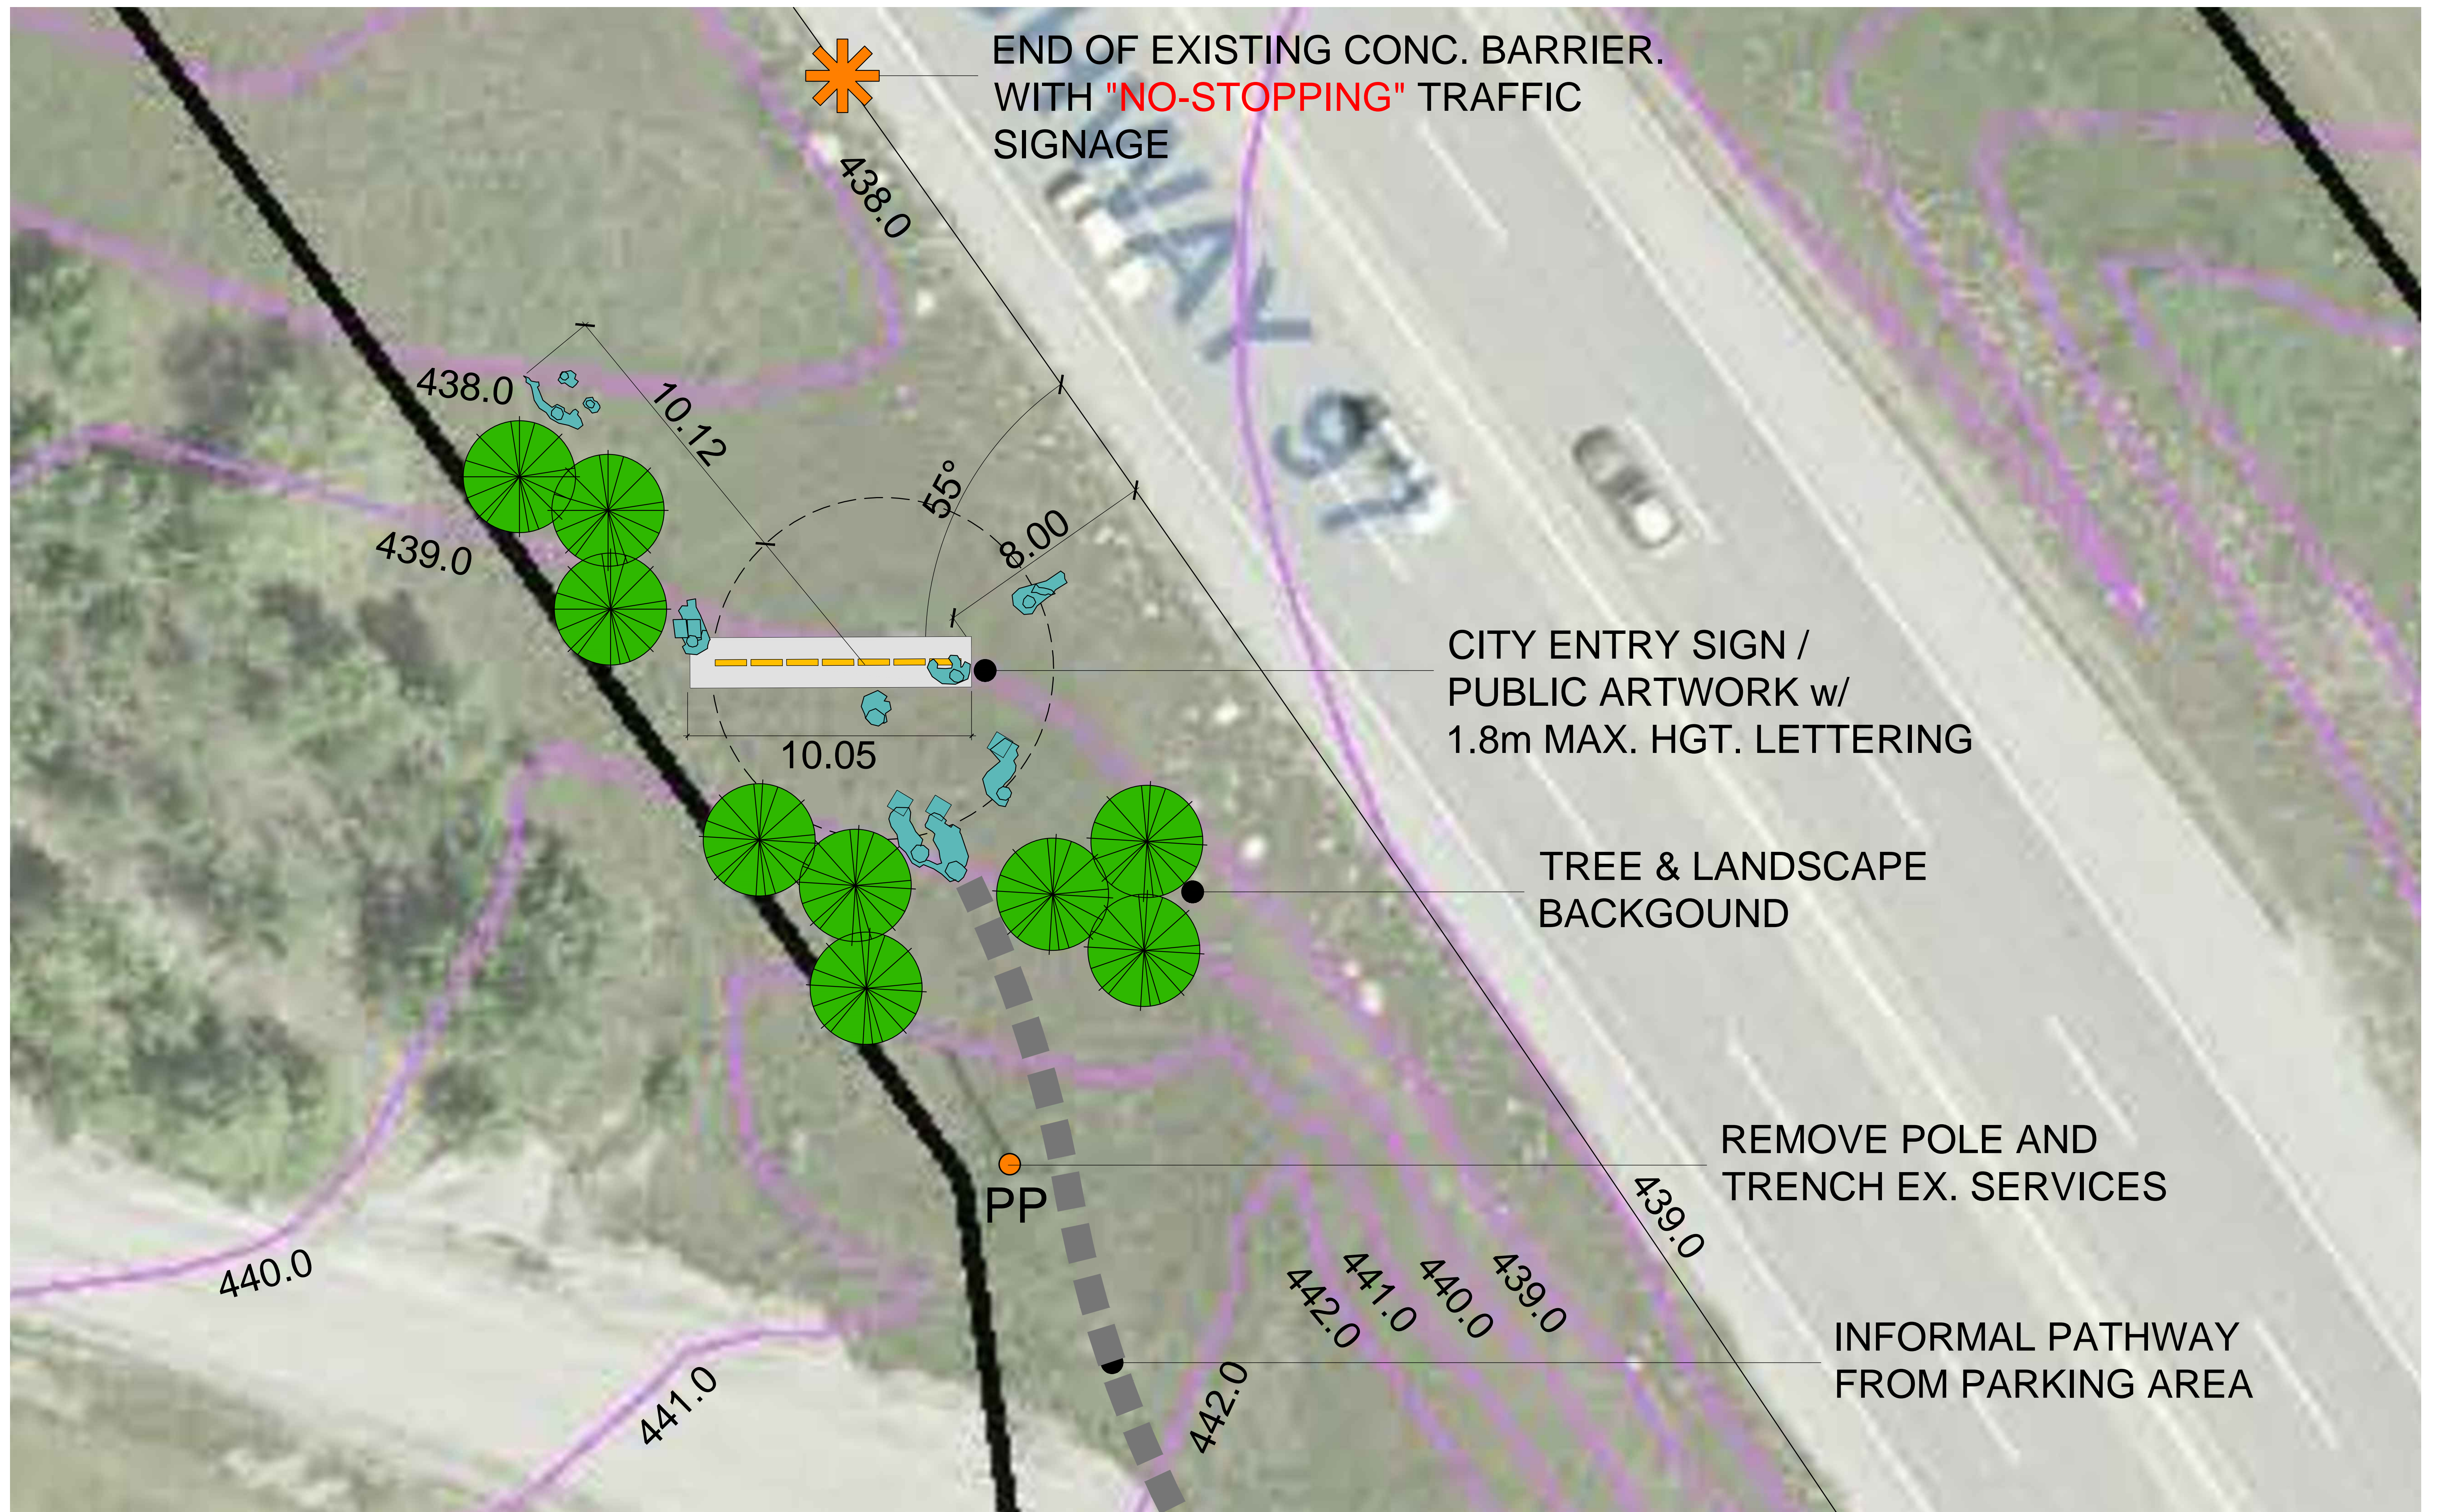

CITY ENTRY SIGN - OPTION C

Drawing Title

