


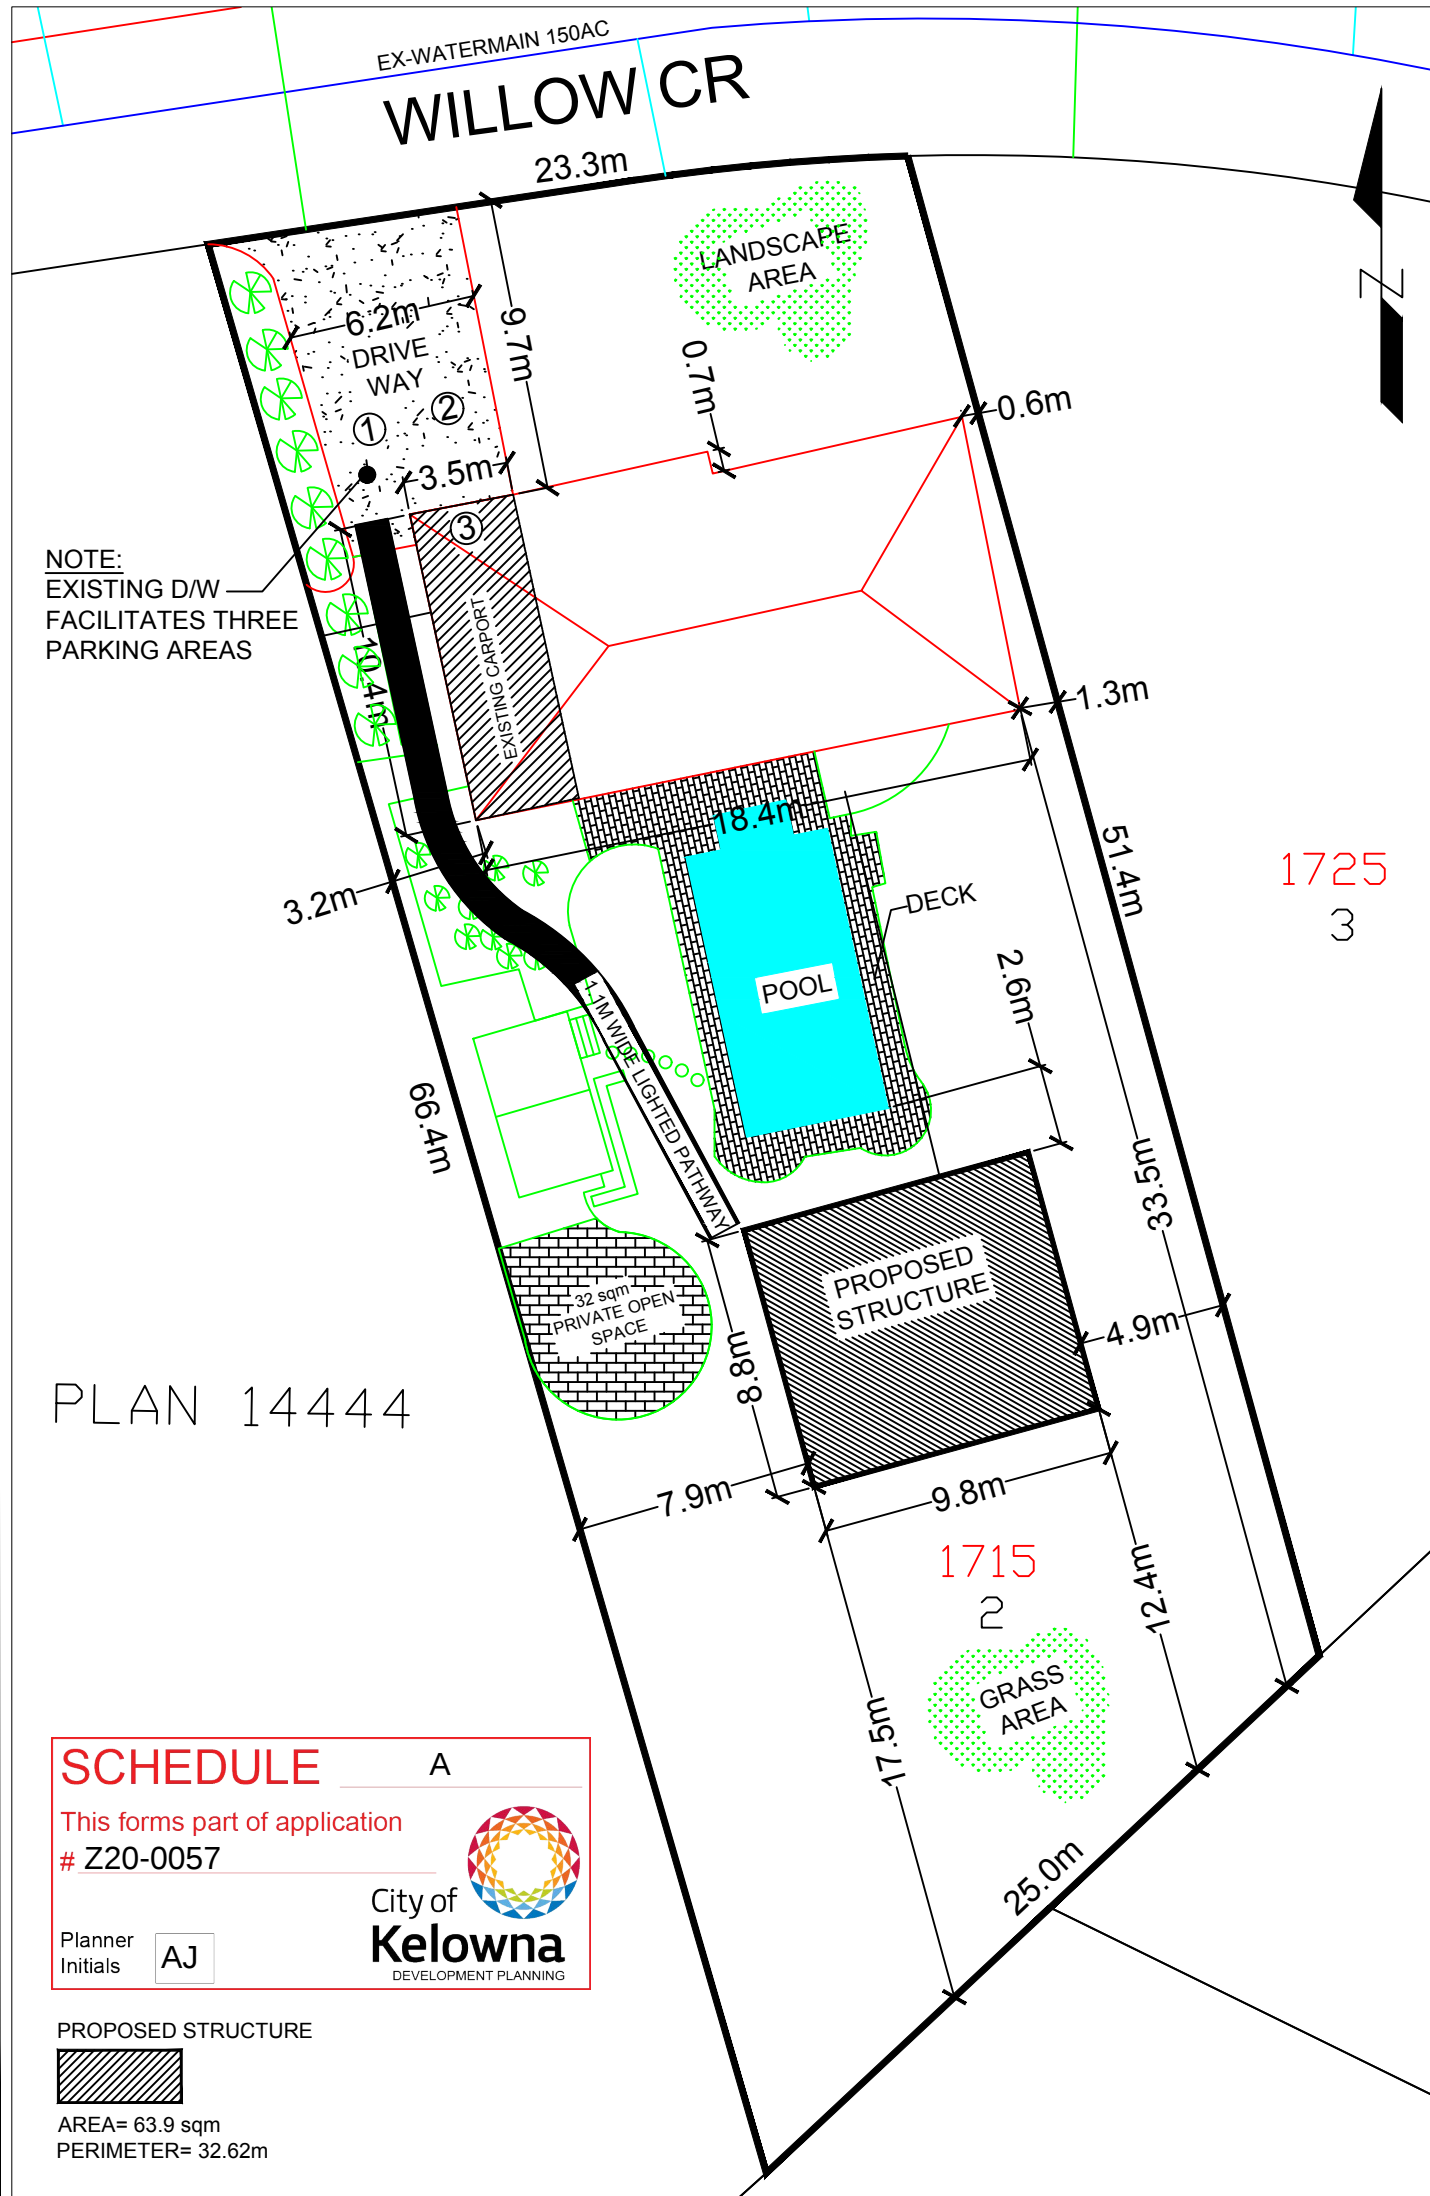

REGISTERED OWNER: CLINT & FAITH MCKENZIE

LEGAL DESCRIPTION:

ADDRESS: 1715 WILLOW CRES.
LOT NUMBER: LOT-2
PLAN NUMBER: PLAN-14444
SECTION: SEC.-29
LOT AREA: 1,340 sqm ±
PERIMETER: 166.10m±



TITLE:

**PROPOSED STRUCTURE
PLOT PLAN**

DRAWN BY:
Peter Falvo

REV: **1**

DATE: 8/27/2020

DWG NO:

A-02

SCALE: 1:250

SHT: 2 OF 2