


CUBANOS

#26 - 565 BERNARD AVE

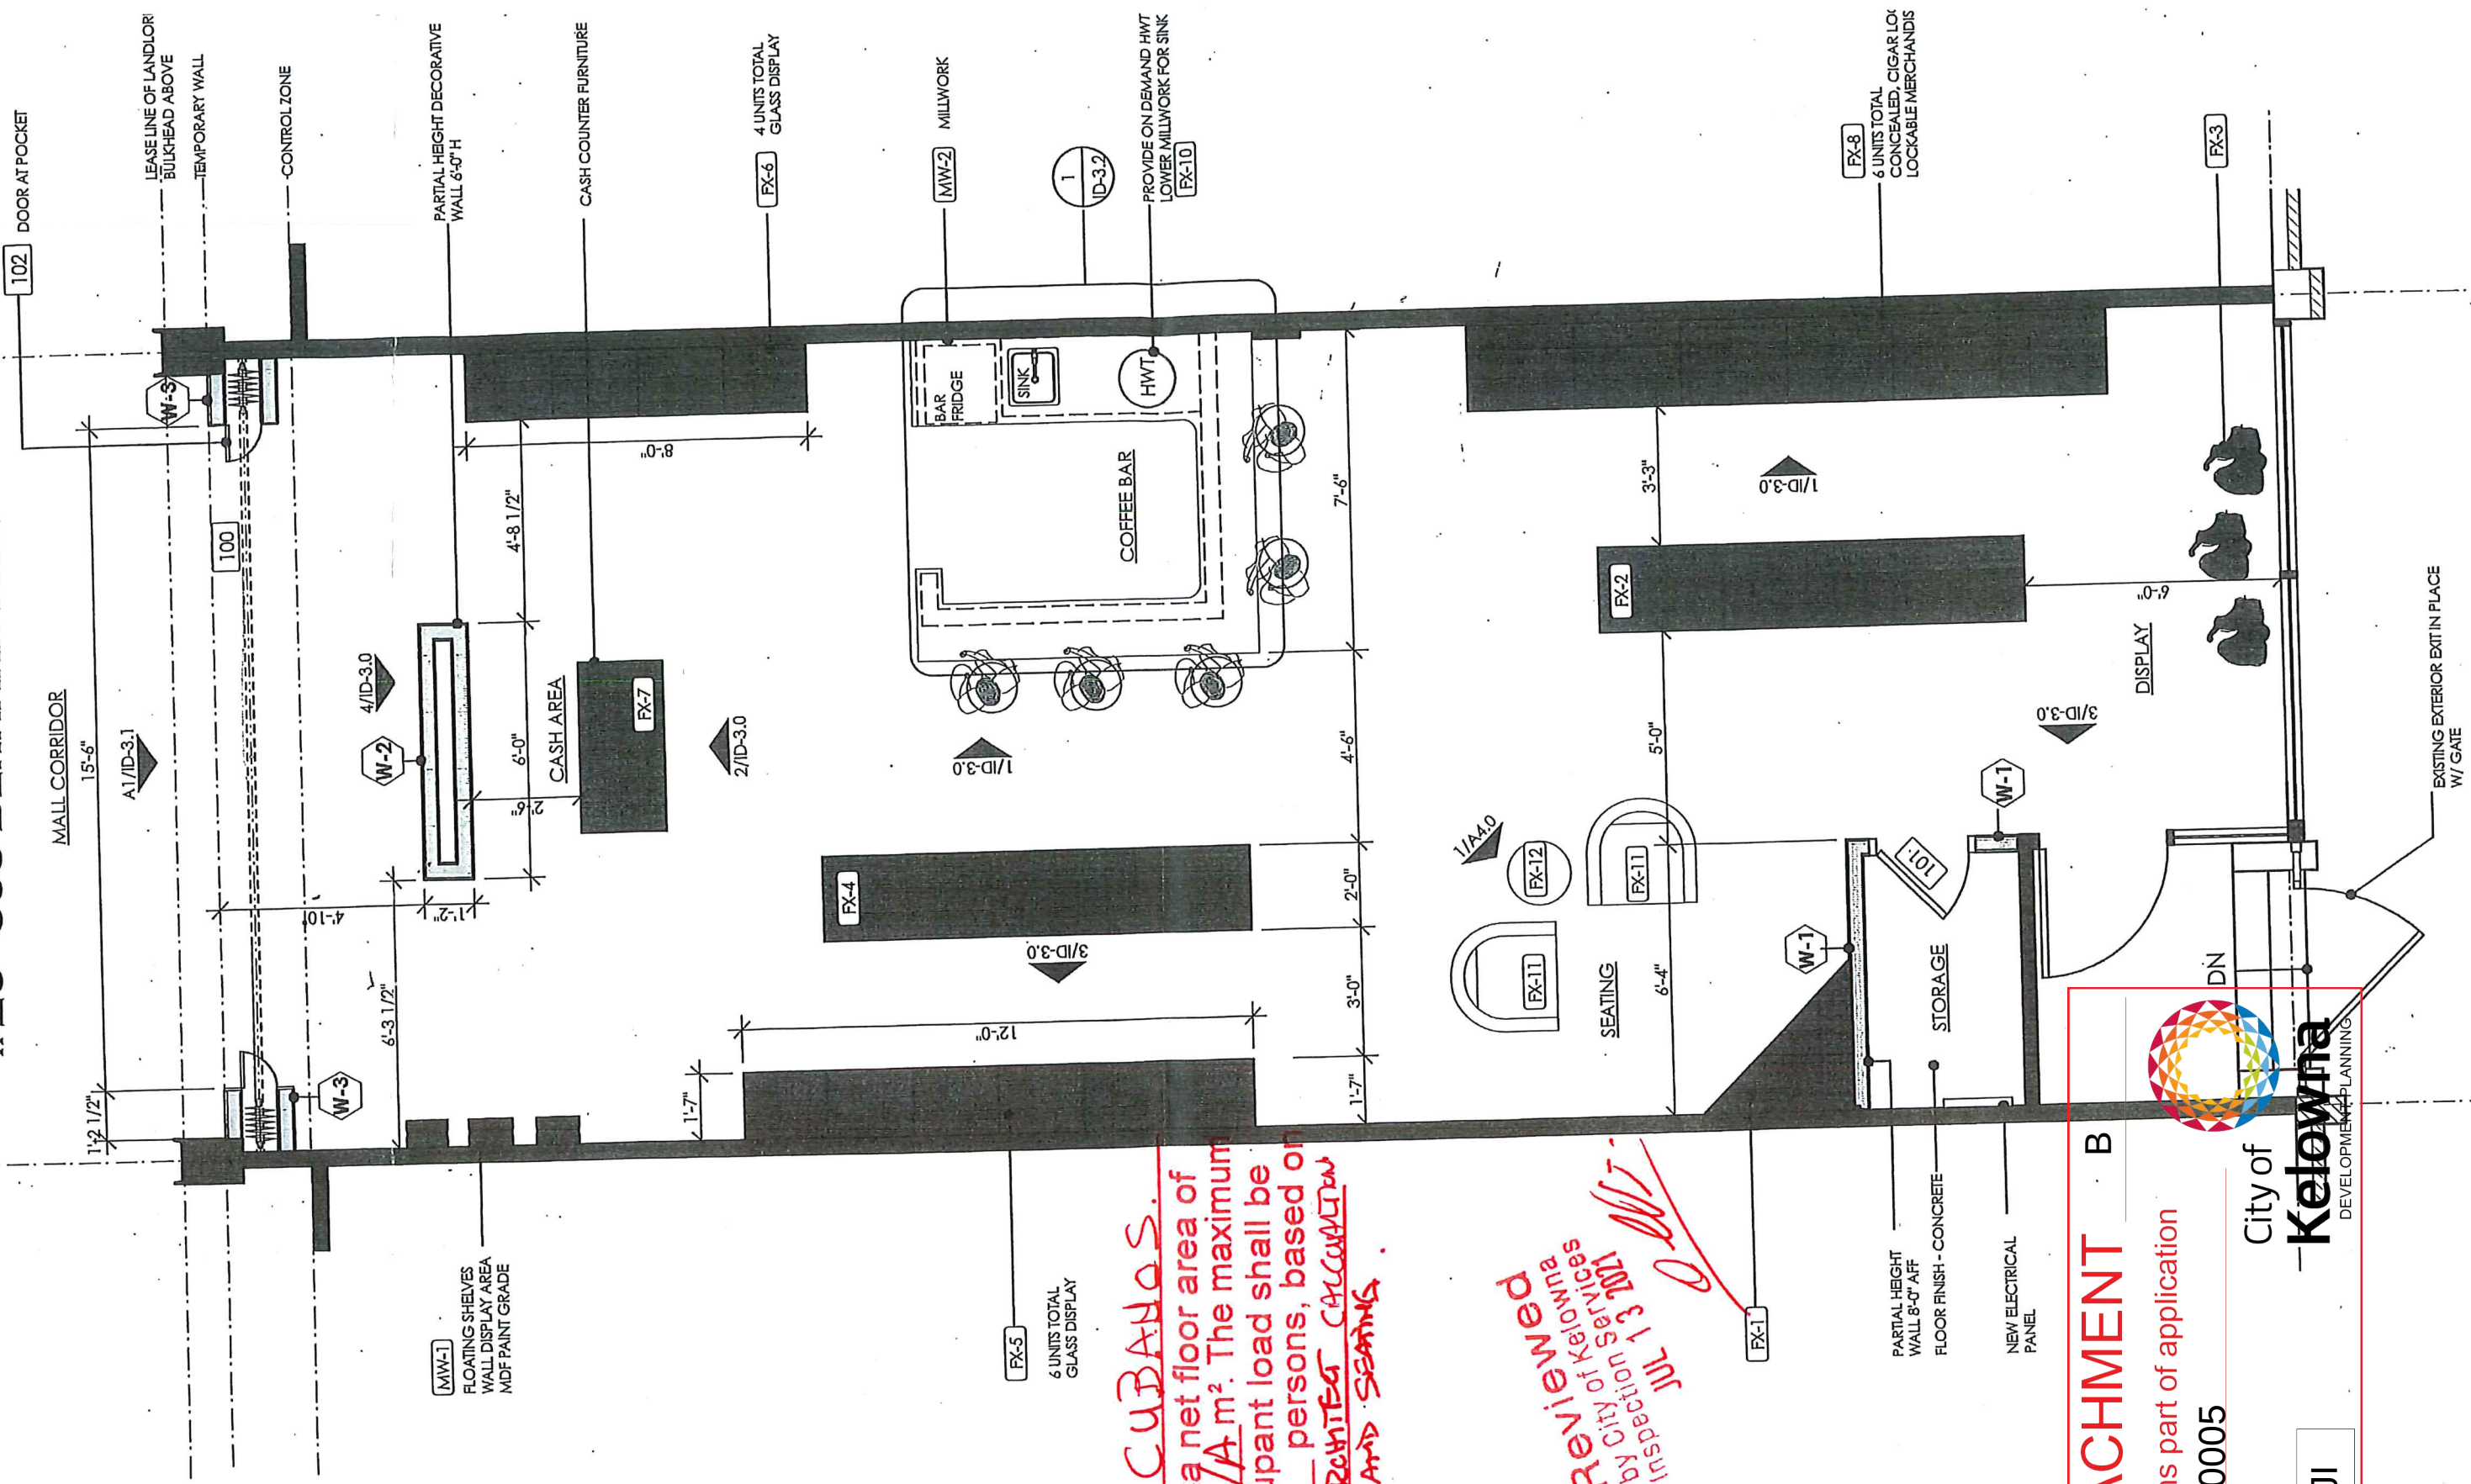

The CUBANOS has a net floor area of N/A m². The maximum occupant load shall be 60 persons, based on AREHTEC CALCULATION AND SEATING.

Reviewed by City of Kelowna Inspection Services 13 JUL 2021

ATTACHMENT B

This forms part of application

LL21-0005



Planner Initials JI