


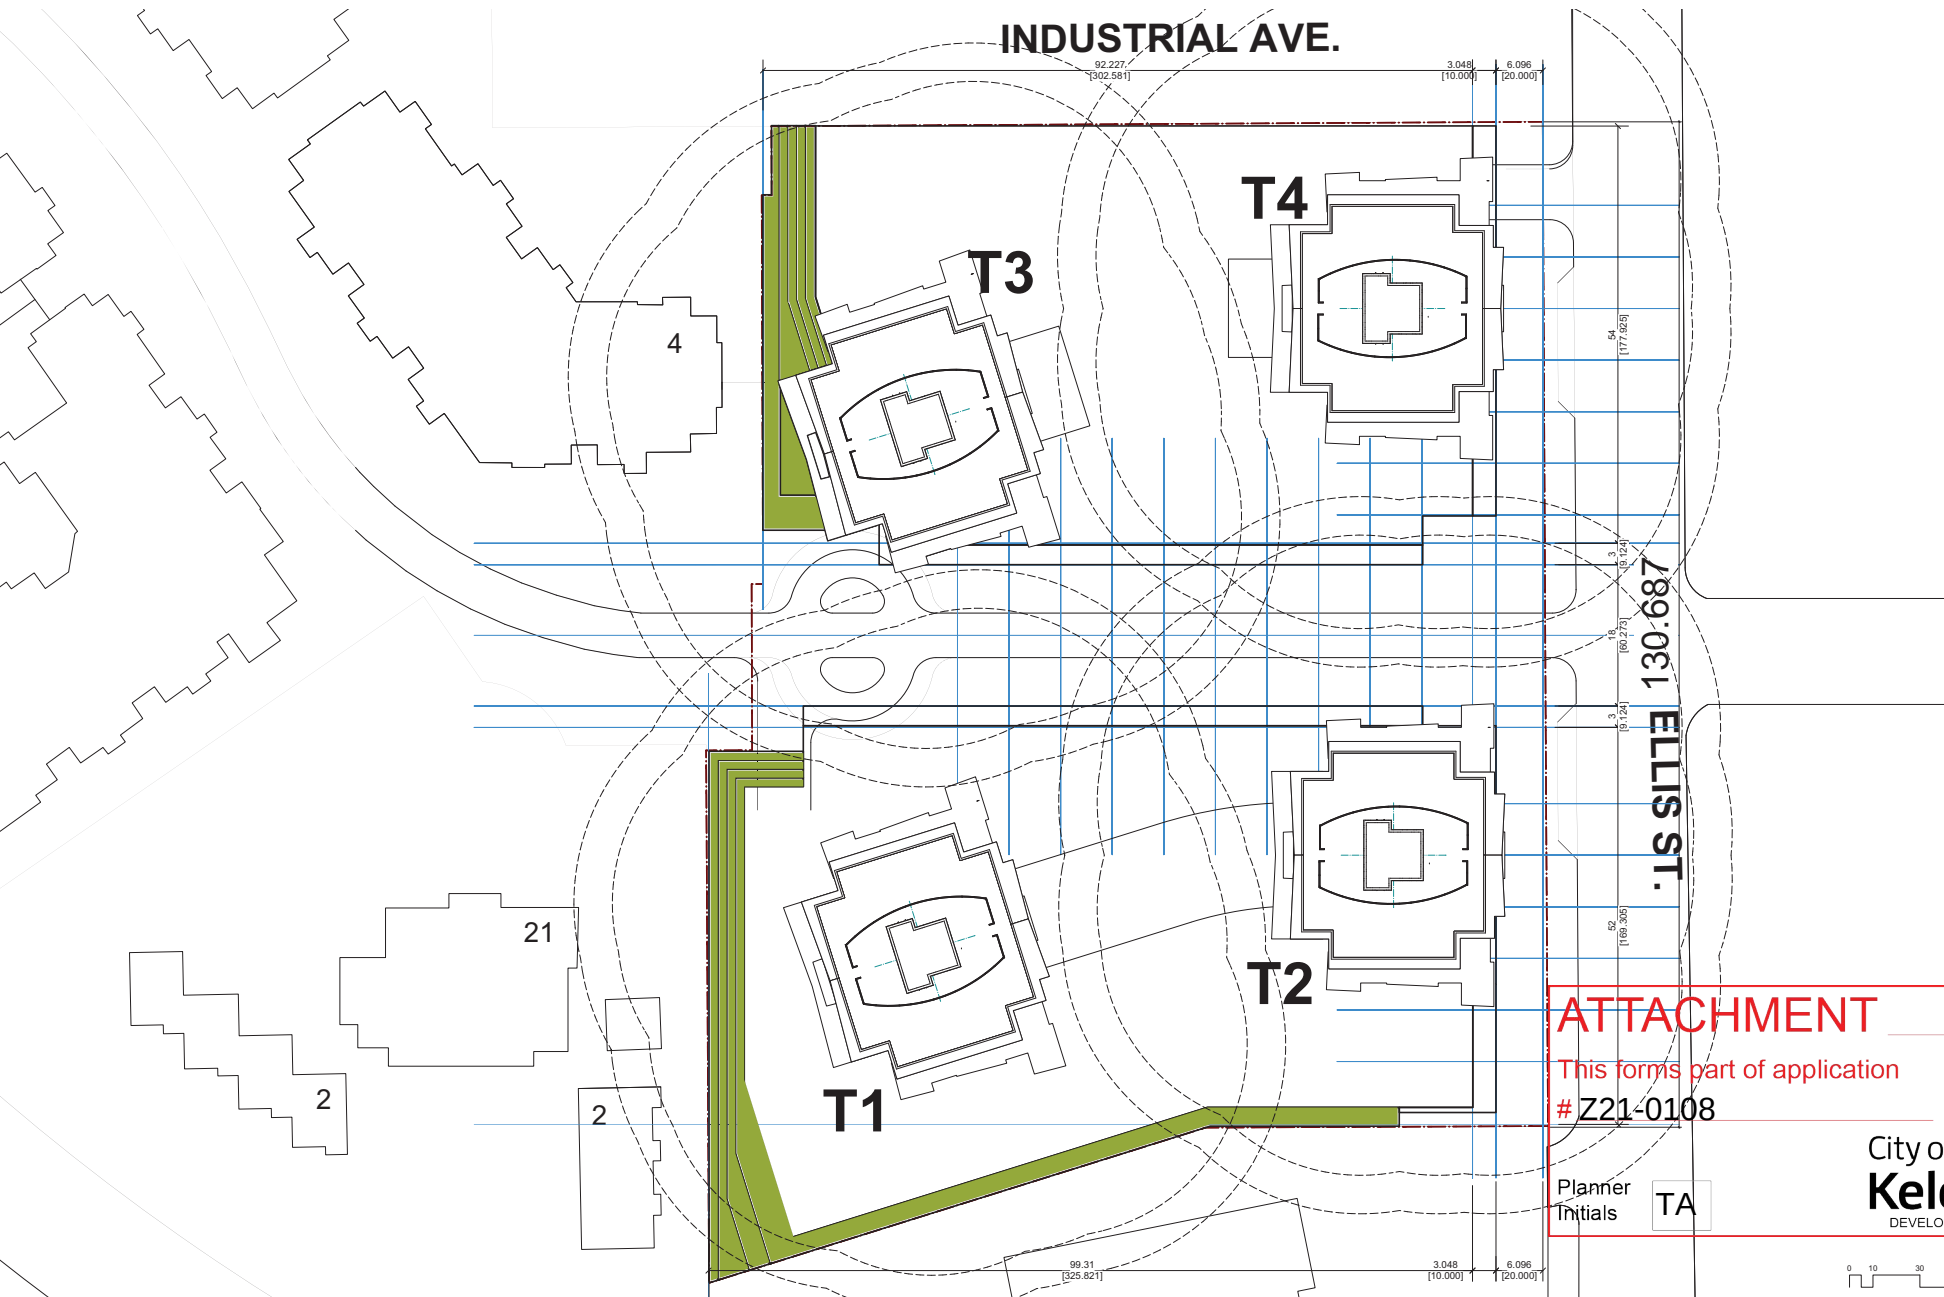

ATTACHMENT B

This forms part of application
Z21-0108

Planner Initials **TA**

City of Kelowna
DEVELOPMENT PLANNING



SITE WATERSCAPES II
REZONING APPLICATION KELOWNA, B.C.

2021 NOVEMBER 30
135775

A1.00