


945 Guy Street – Text Amendment application

Site pictures – current sale center picture



Site Location in the city

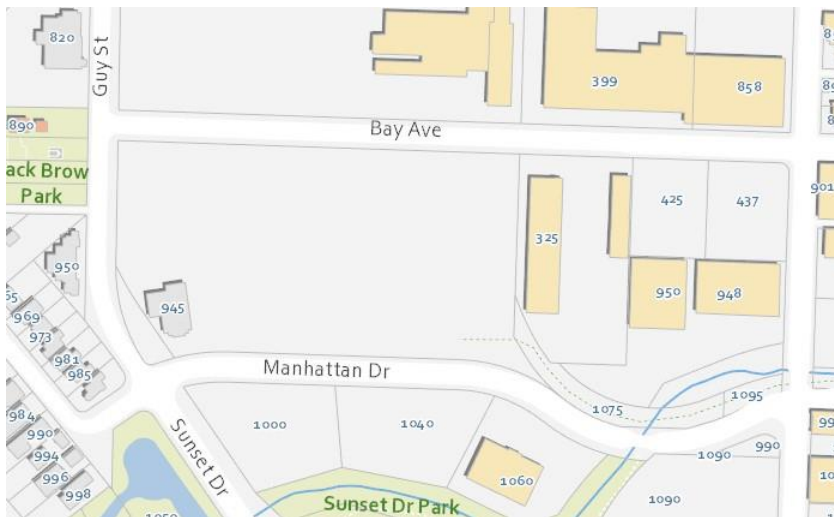

ATTACHMENT B

This forms part of application
TA22-0010

Planner Initials **TA**


City of **Kelowna**
DEVELOPMENT PLANNING





Current Floor plan

I have highlighted the entry/exits and the bathroom location, all of which will not be changed. We are still in the process of designing the new sales center for the 1405 project.


kerkhoff®
DEVELOP • BUILD

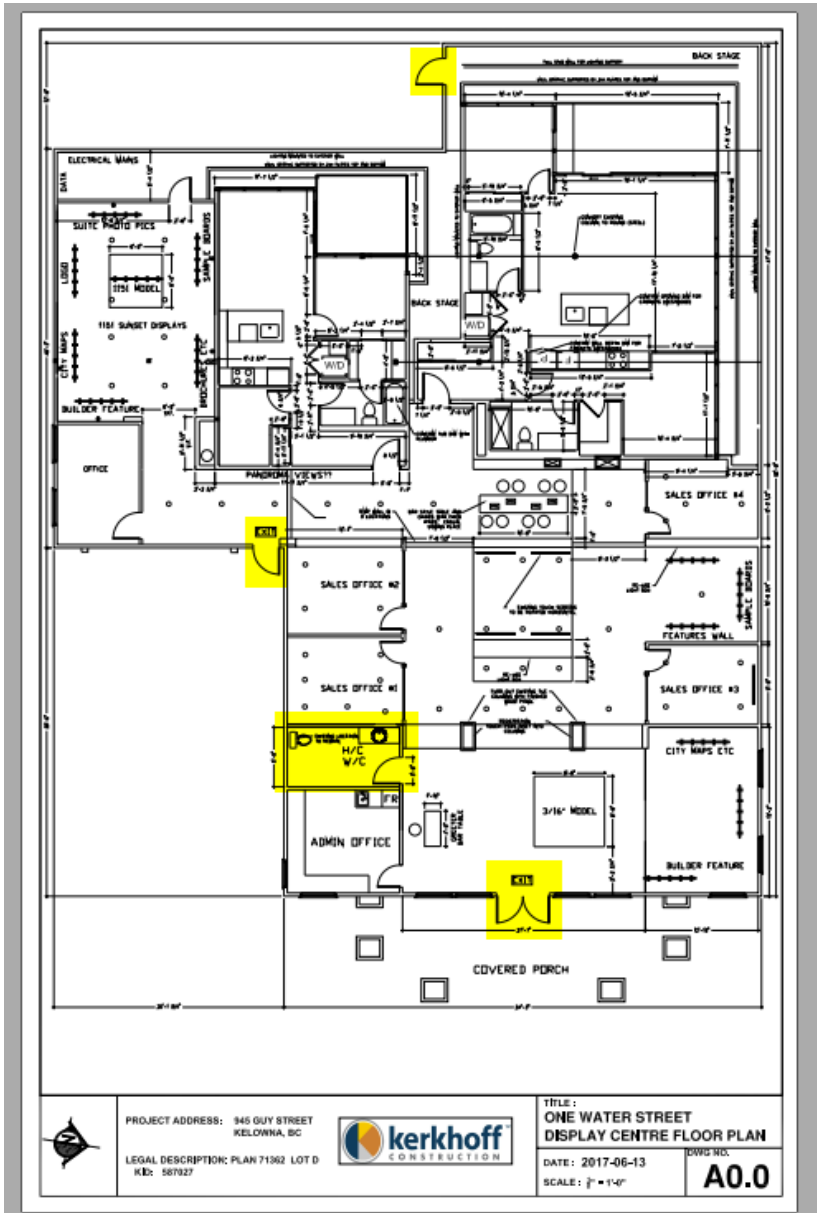



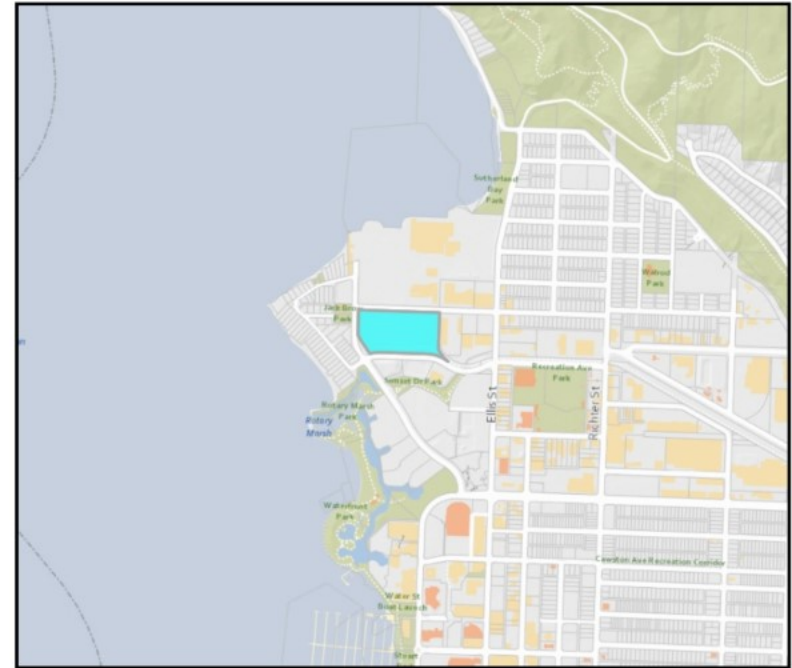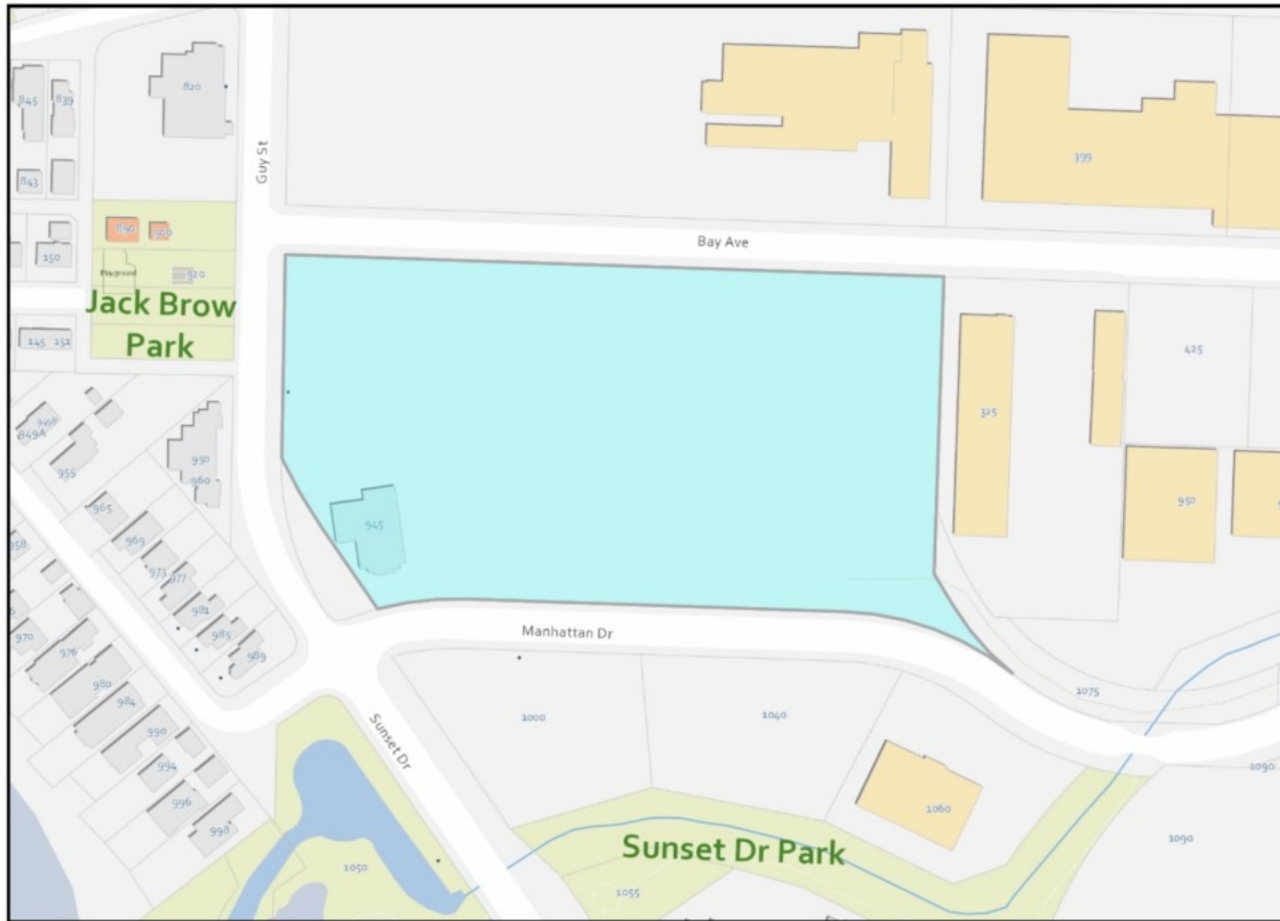

Property highlighted in blue

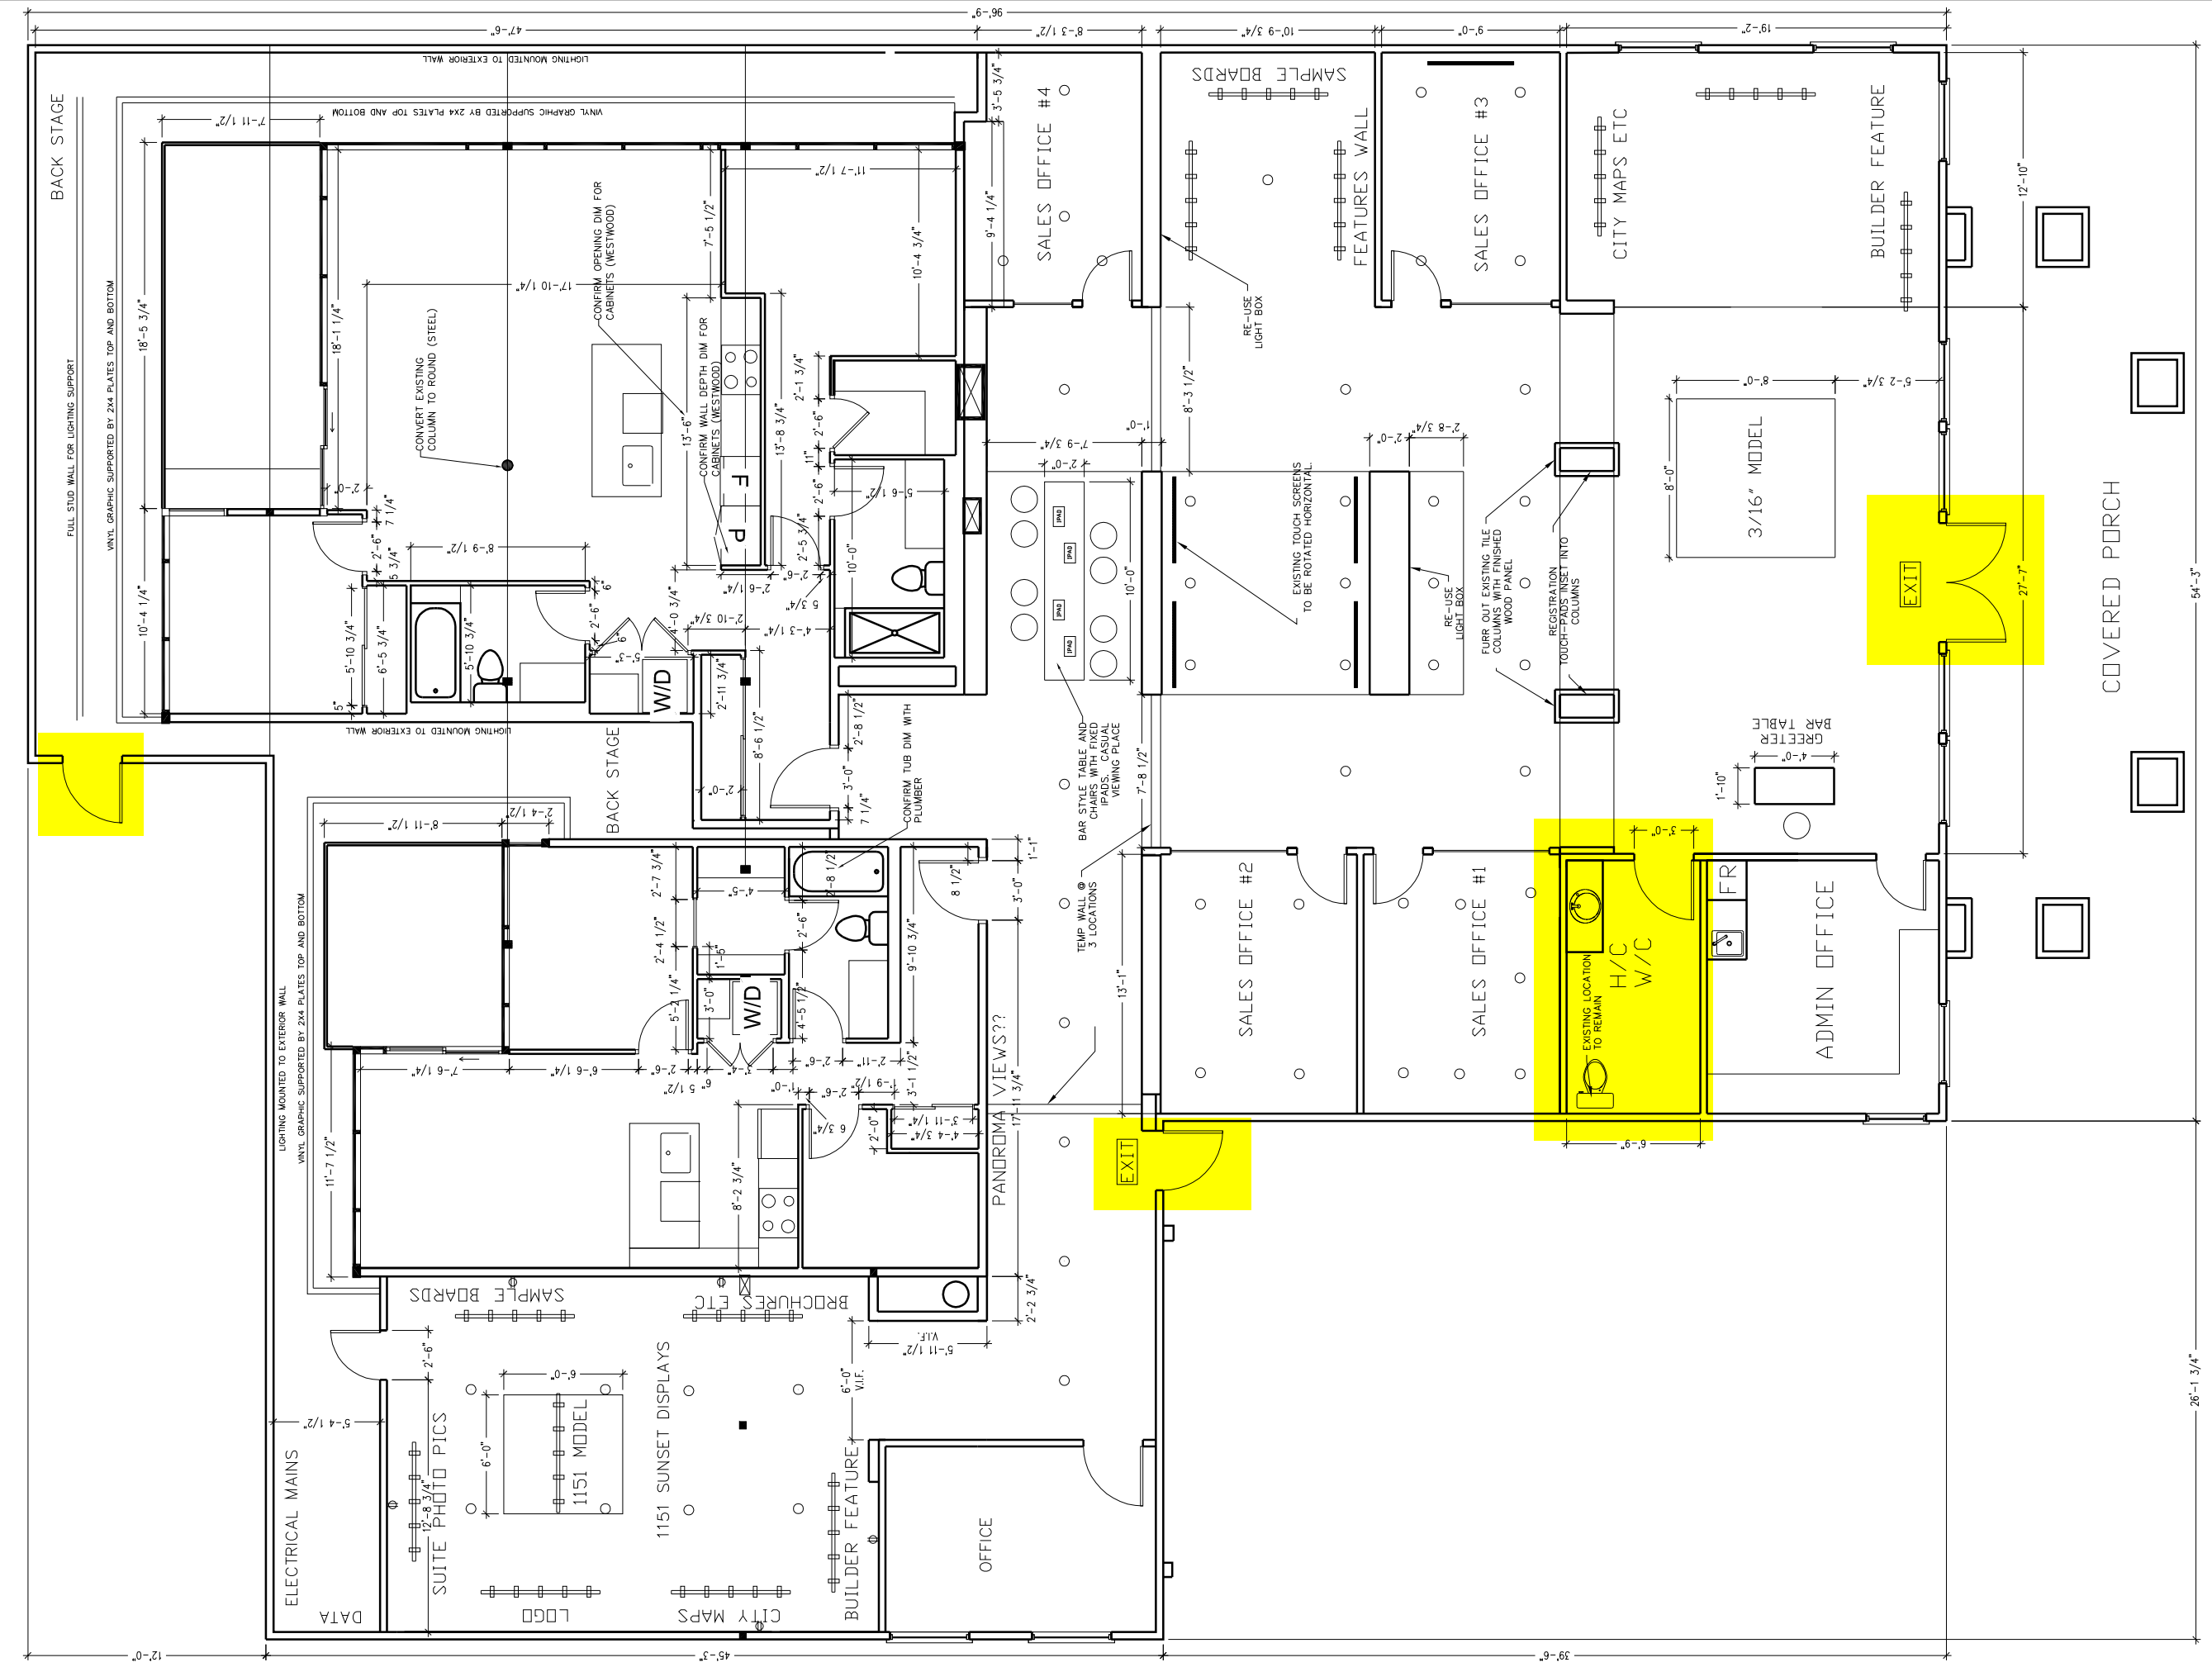

TITLE :
**ONE WATER STREET
 DISPLAY CENTRE FLOOR PLAN**

DATE : 2017-06-13
SCALE : 1/8" = 1'-0"

DWG NO.
A0.0



PROJECT ADDRESS : 945 GUY STREET
 KELOWNA, BC

LEGAL DESCRIPTION : PLAN 71362 LOT D
 KID: 587027

