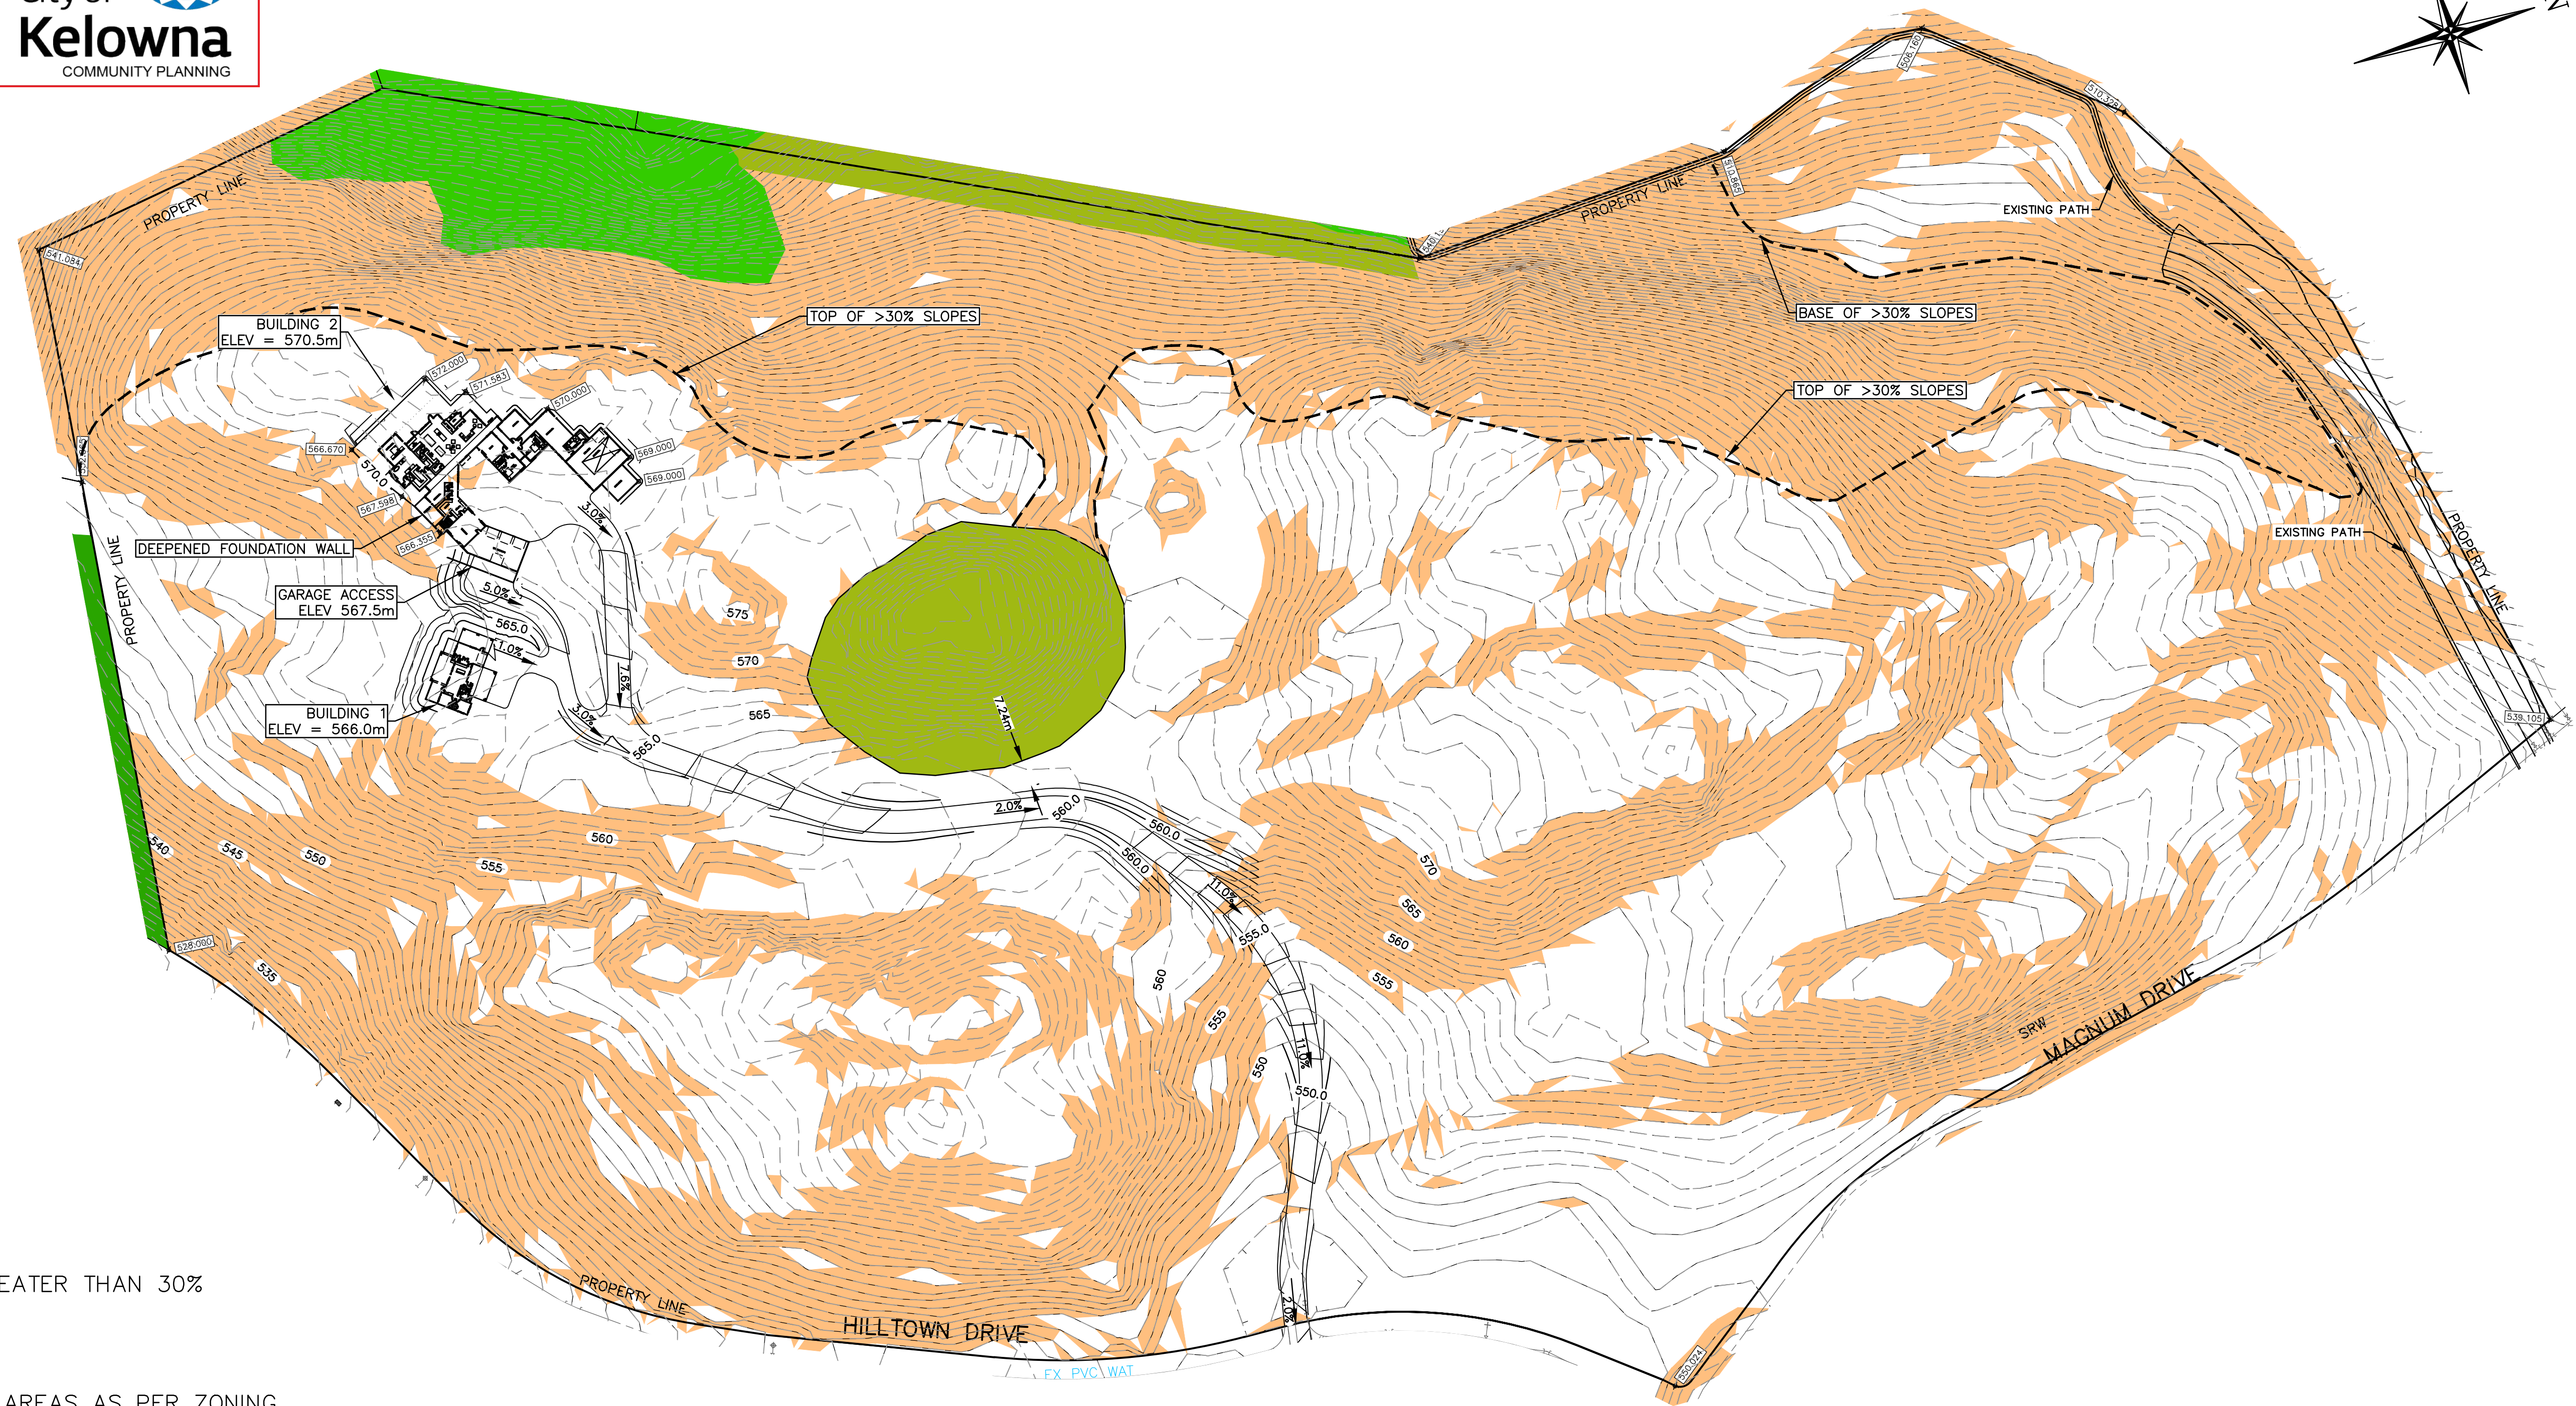
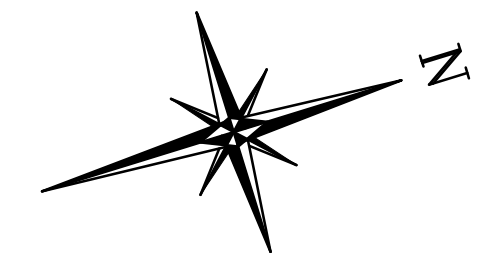

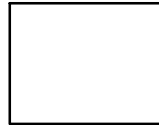




# ATTACHMENT **A**

This forms part of application  
# Z22-0076

Planner  
Initials **SS**



-  - SLOPES GREATER THAN 30%
-  - BUILDABLE AREAS AS PER ZONING
-  - ESA 1
-  - ESA 2

**PRELIMINARY**

**NOT FOR CONSTRUCTION**

THE LOCATION: P:\PROJECTS\19040-001 - McKinley Beach Developments\19040-001 - Detailed Design\19040-001.dwg    PRINTED ON: 11/18/2022 2:41 PM

LEGEND	
WATER	
SAN. SEWER	
STORM SEWER	
GAS	
U/G UTILITY (ALIGNMENT)	
EX. MANHOLE	
PROP. MANHOLE	
POWER POLE	
LAMP STANDARD	
CATCH BASIN	
HYDRANT	
SURVEY MONUMENT	
WATER CURB STOP	
SANITARY INSPECTION CHAMBER	
STORM INSPECTION CHAMBER	
TRANSFORMER - POWER	
SERVICE BOX	

**PROTECH CONSULTING**  
 300 - 3275 Lakeshore Rd Kelowna B.C. Phone 860-1771  
 PERMIT TO PRACTICE NO.: 1001403

NO.	DATE	BY	REVISION	CH'KD
1	2022/11/18	BDK	FOR REVIEW	DTP

DRAWN	KTM
DESIGN	KTM/DJP
APPROVED	
DATE	May 2022
SCALE	1:1000

**THE CITY OF KELOWNA**  
 ENGINEERING DEPARTMENT  
 MCKINLEY BEACH DEVELOPMENTS  
 SITE SERVICING PLAN  
 ESTATE PARCEL PART OF LOT 3

DIVISION	
DRAWING NO.	REV. NO.
19040-001	1