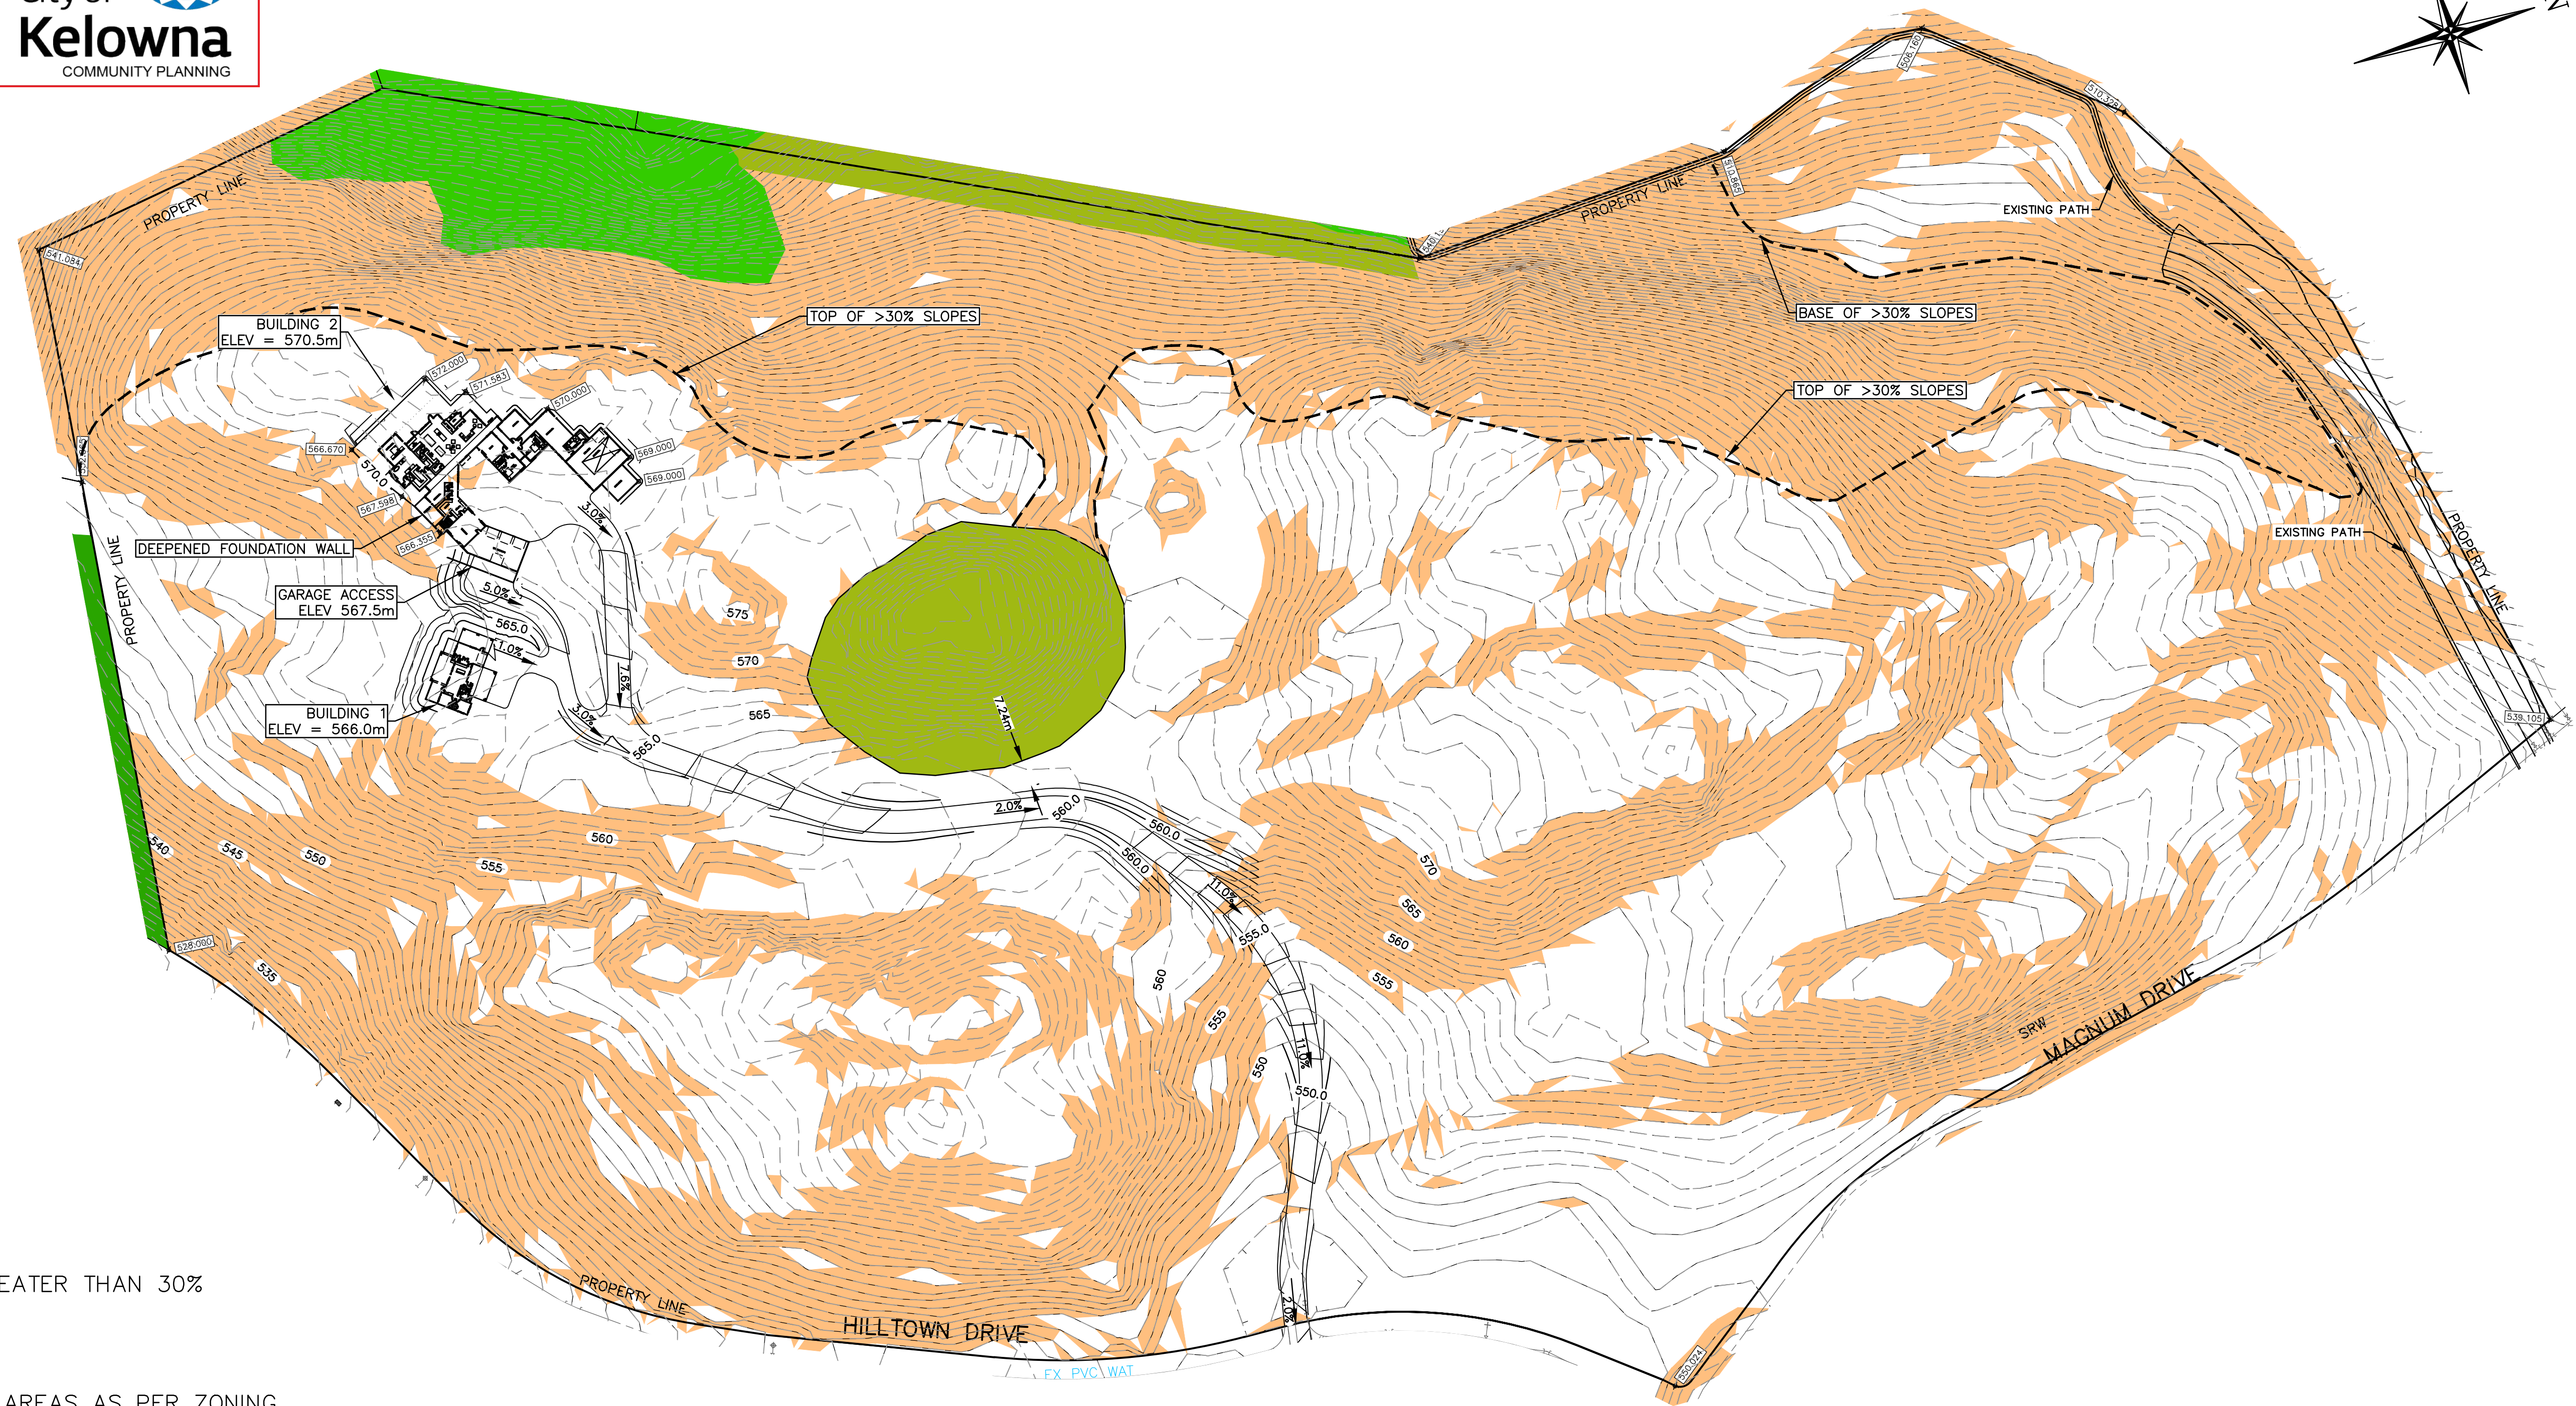
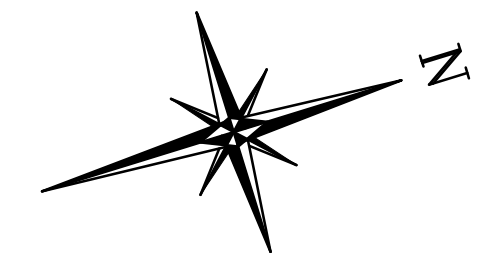

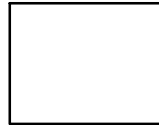




ATTACHMENT **A**

This forms part of application
Z22-0076

Planner
Initials **SS**



-  - SLOPES GREATER THAN 30%
-  - BUILDABLE AREAS AS PER ZONING
-  - ESA 1
-  - ESA 2

PRELIMINARY

NOT FOR CONSTRUCTION

THE LOCATION, PLANNING AND DESIGN OF THIS DEVELOPMENT IS BASED ON THE INFORMATION PROVIDED BY THE APPLICANT AND IS NOT A GUARANTEE OF ACCURACY. THE CITY OF KELOWNA ASSUMES NO LIABILITY FOR ANY ERRORS OR OMISSIONS. PRINTED ON 11/18/2022 2:14 PM

| LEGEND | |
|-----------------------------|--|
| WATER | |
| SAN. SEWER | |
| STORM SEWER | |
| GAS | |
| U/G UTILITY (ALIGNMENT) | |
| EX. MANHOLE | |
| PROP. MANHOLE | |
| POWER POLE | |
| LAMP STANDARD | |
| CATCH BASIN | |
| HYDRANT | |
| SURVEY MONUMENT | |
| WATER CURB STOP | |
| SANITARY INSPECTION CHAMBER | |
| STORM INSPECTION CHAMBER | |
| TRANSFORMER - POWER | |
| SERVICE BOX | |

PROTECH CONSULTING
 300 - 3275 Lakeshore Rd Kelowna B.C. Phone 860-1771
 PERMIT TO PRACTICE NO.: 1001403

| NO. | DATE | BY | REVISION | CH'KD |
|-----|------------|-----|------------|-------|
| 1 | 2022/11/18 | BDK | FOR REVIEW | DTP |

| | |
|----------|----------|
| DRAWN | KTM |
| DESIGN | KTM/DJP |
| APPROVED | |
| DATE | May 2022 |
| SCALE | 1:1000 |

THE CITY OF KELOWNA
 ENGINEERING DEPARTMENT
 MCKINLEY BEACH DEVELOPMENTS
 SITE SERVICING PLAN
 ESTATE PARCEL PART OF LOT 3

| DIVISION | DRAWING NO. | REV. NO. |
|----------|-------------|----------|
| | 19040-001 | 1 |