


ATTACHMENT A

This forms part of application
Z22-0044


Planner Initials **AC**



DANTAY
DRAFTING & DESIGN
DANA DEES 250-826-2394
dana@dantaydesign.com
CUSTOM 3D HOME DESIGN • RENDERING • DRAFTING

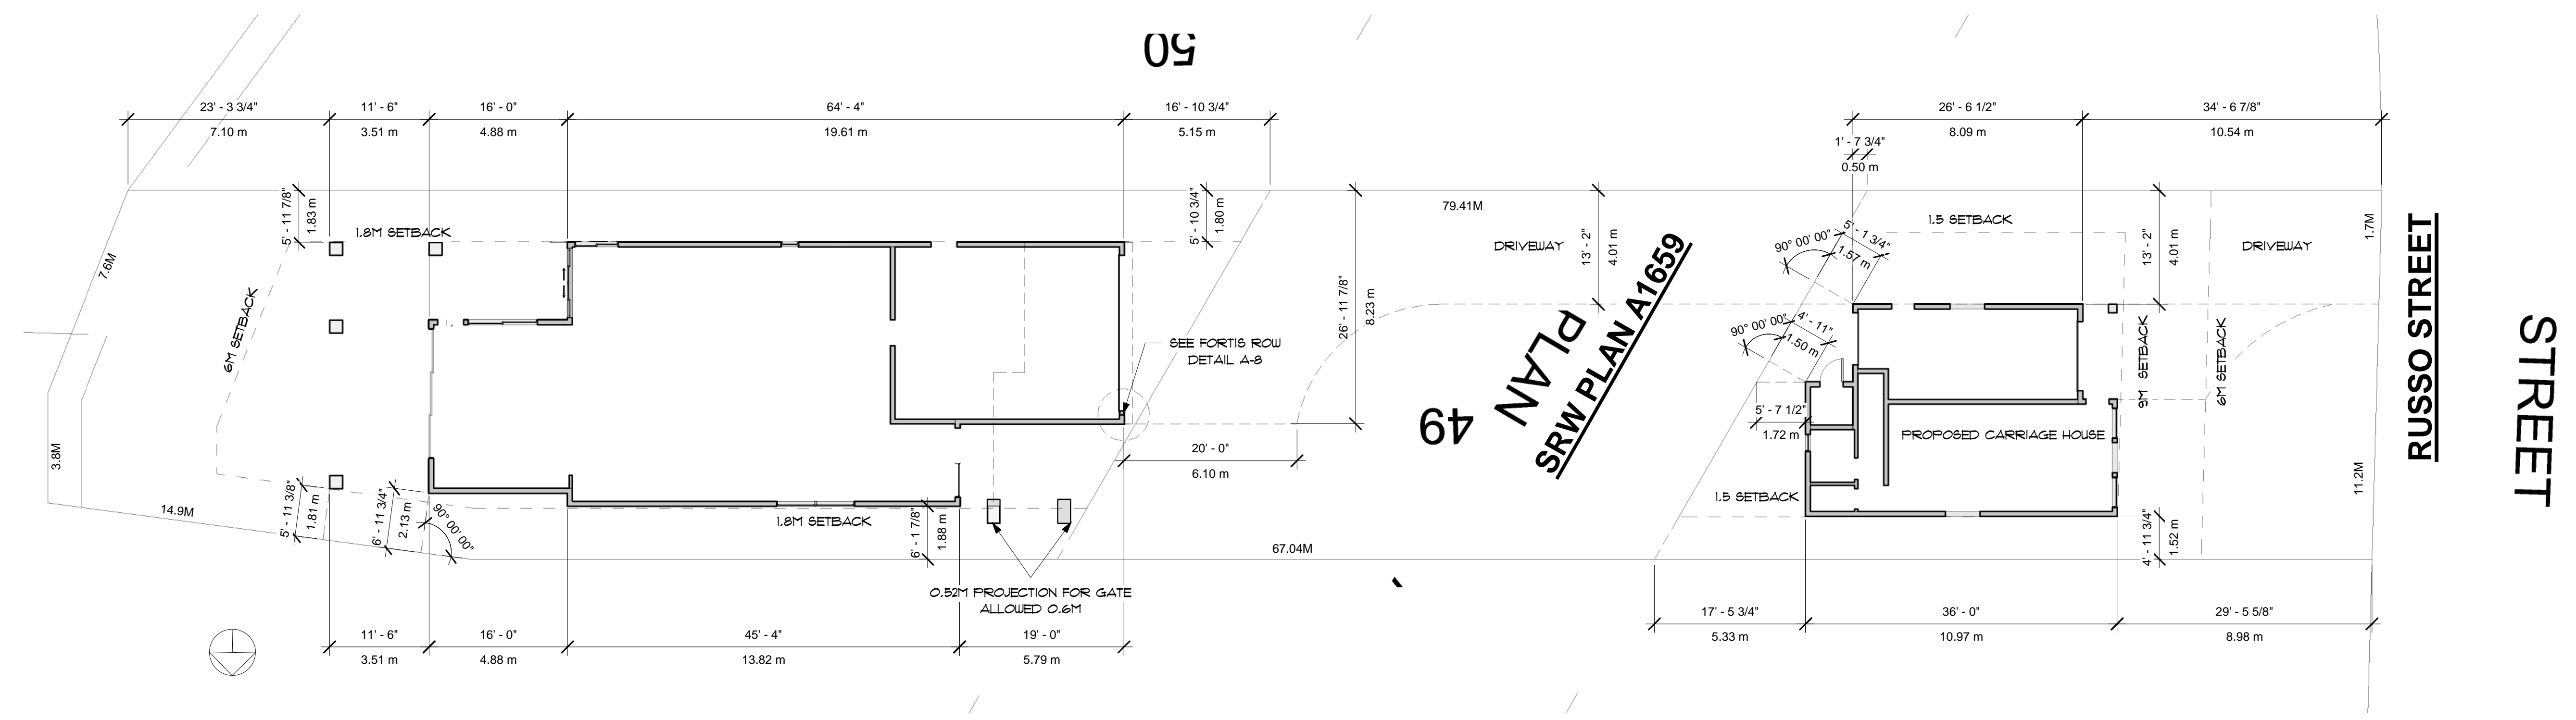

① MAIN LEVEL ON SITE 1
3/32" = 1'-0"
HOUSE FOOTPRINT AREA = 243.12m² = 2617 SQ.FT.
CARRIAGE HOUSE FOOTPRINT AREA = 77.8m² = 838 SQ.FT.
LOT 49 AREA = 9401m² = 101,191.5 SQ.FT.
3.41% LOT COVERAGE

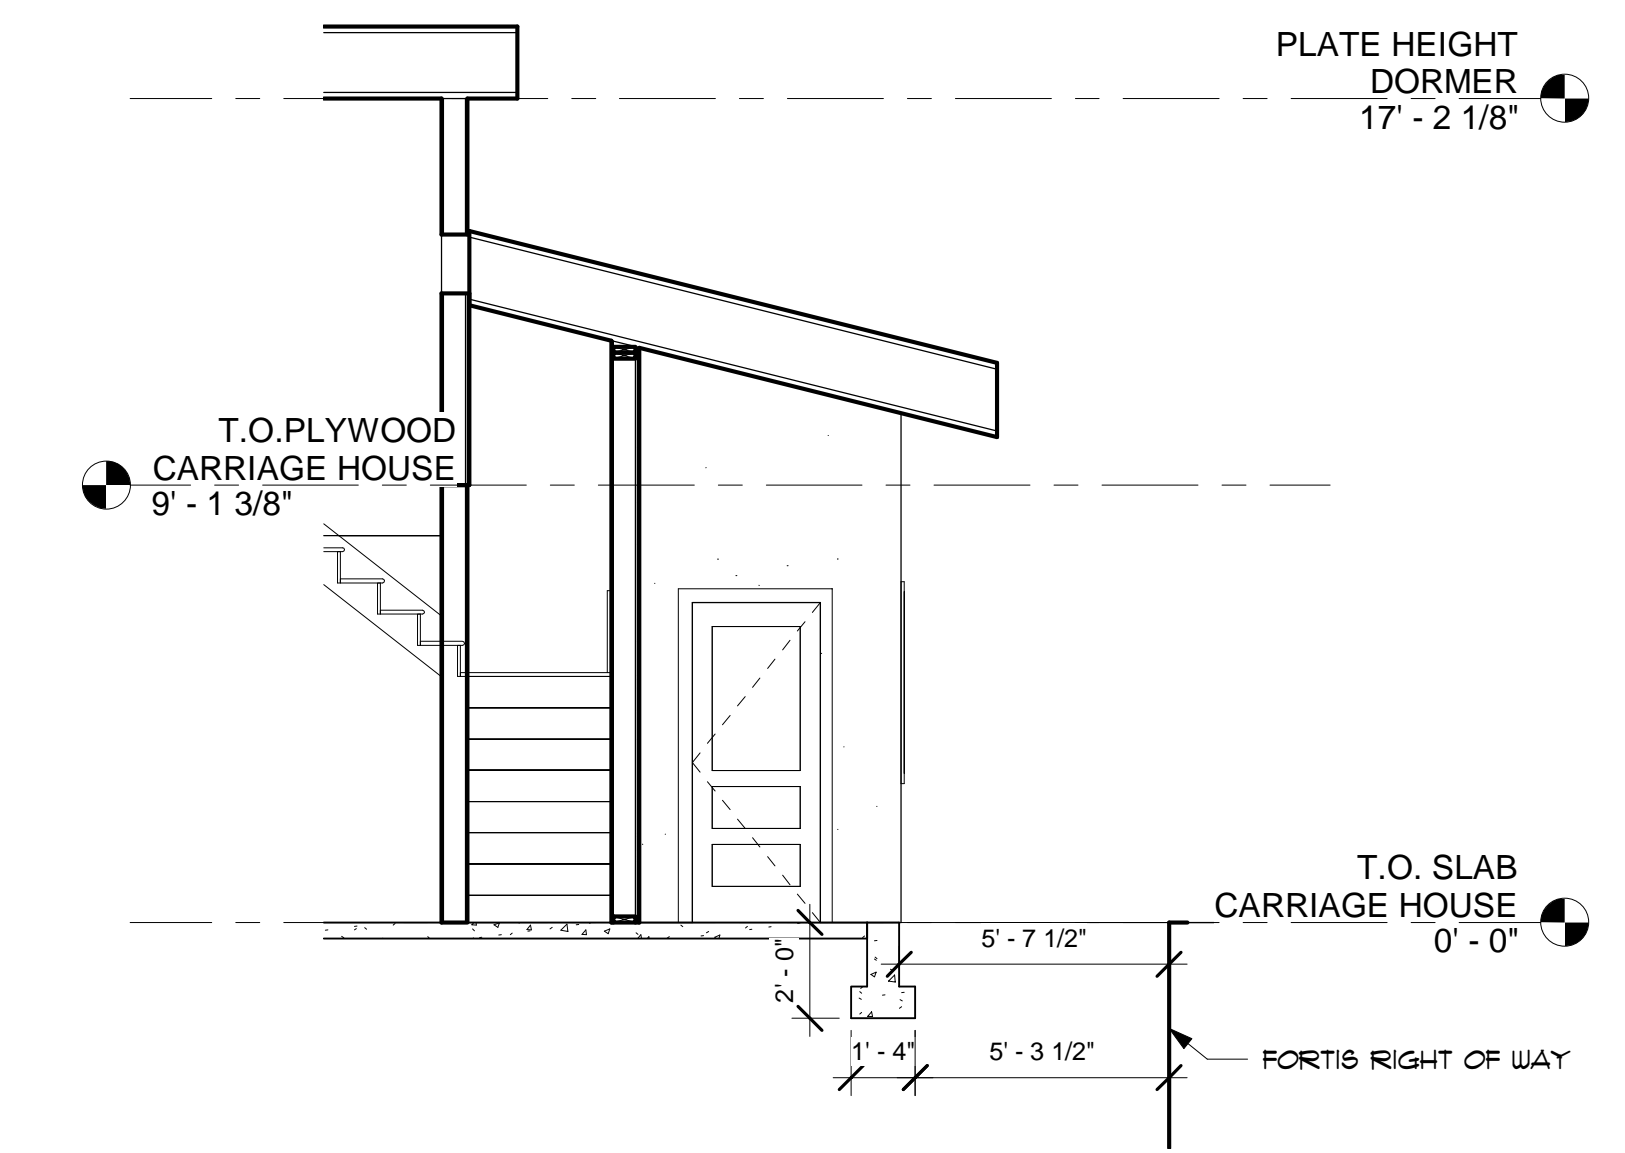

② CARRIAGE FORTIS ROW
1/4" = 1'-0"

Project: **LOT 49 RUSSO ST.**
Title: **CARRIAGE HOUSE 4**

SCALE: As indicated
DATE: JULY 1, 2022
DRAWN BY: D.Dees
REVISED: DEC. 1, 2022
DEC. 12, 2022
DEC. 29, 2022
JAN. 5, 2023

SHEET:
A12