


Issued	No.	Date	Description
1	1	31, 2023	Initial Release
2	2	13, 2023	Issued for DP Prior To Conditions
3	3	24, 2024	Issued for DP Prior To Conditions Response #2
4	4	26, 2024	Issued for DP Prior To Conditions Response #2 Final

Material Legend

- 1 Window Wall
- 2 Curtain Wall
- 3 Window Wall - Metal Cladding
- 4 Window Wall - Glass Spandrel
- 5 Louver
- 6 Architectural Concrete Masonry Unit
- 7 Brick Wall
- 8 Perforated Metal Panel
- 9 Pre-finished Metal Cladding
- 10 Enclosed Balcony Glazing
- 11 Metal Privacy Screen
- 12 Metal Canopy
- 13 Metal Soffit
- 14 Glazing
- 15 Aluminum Parapet
- 16 Architectural Steel Framing
- 17 Sliding Glass Wall
- 18 Glass Guard
- 19 Architectural Concrete
- 20 Metal Fence

Contractor Must Check & Verify All Dimensions on the Job.
Do Not Scale Drawings.
Architect.
This Drawing is Not to be Used for Construction Until Signed by the Architect.

346 Lawrence Avenue
Kelowna BC
2T00T1

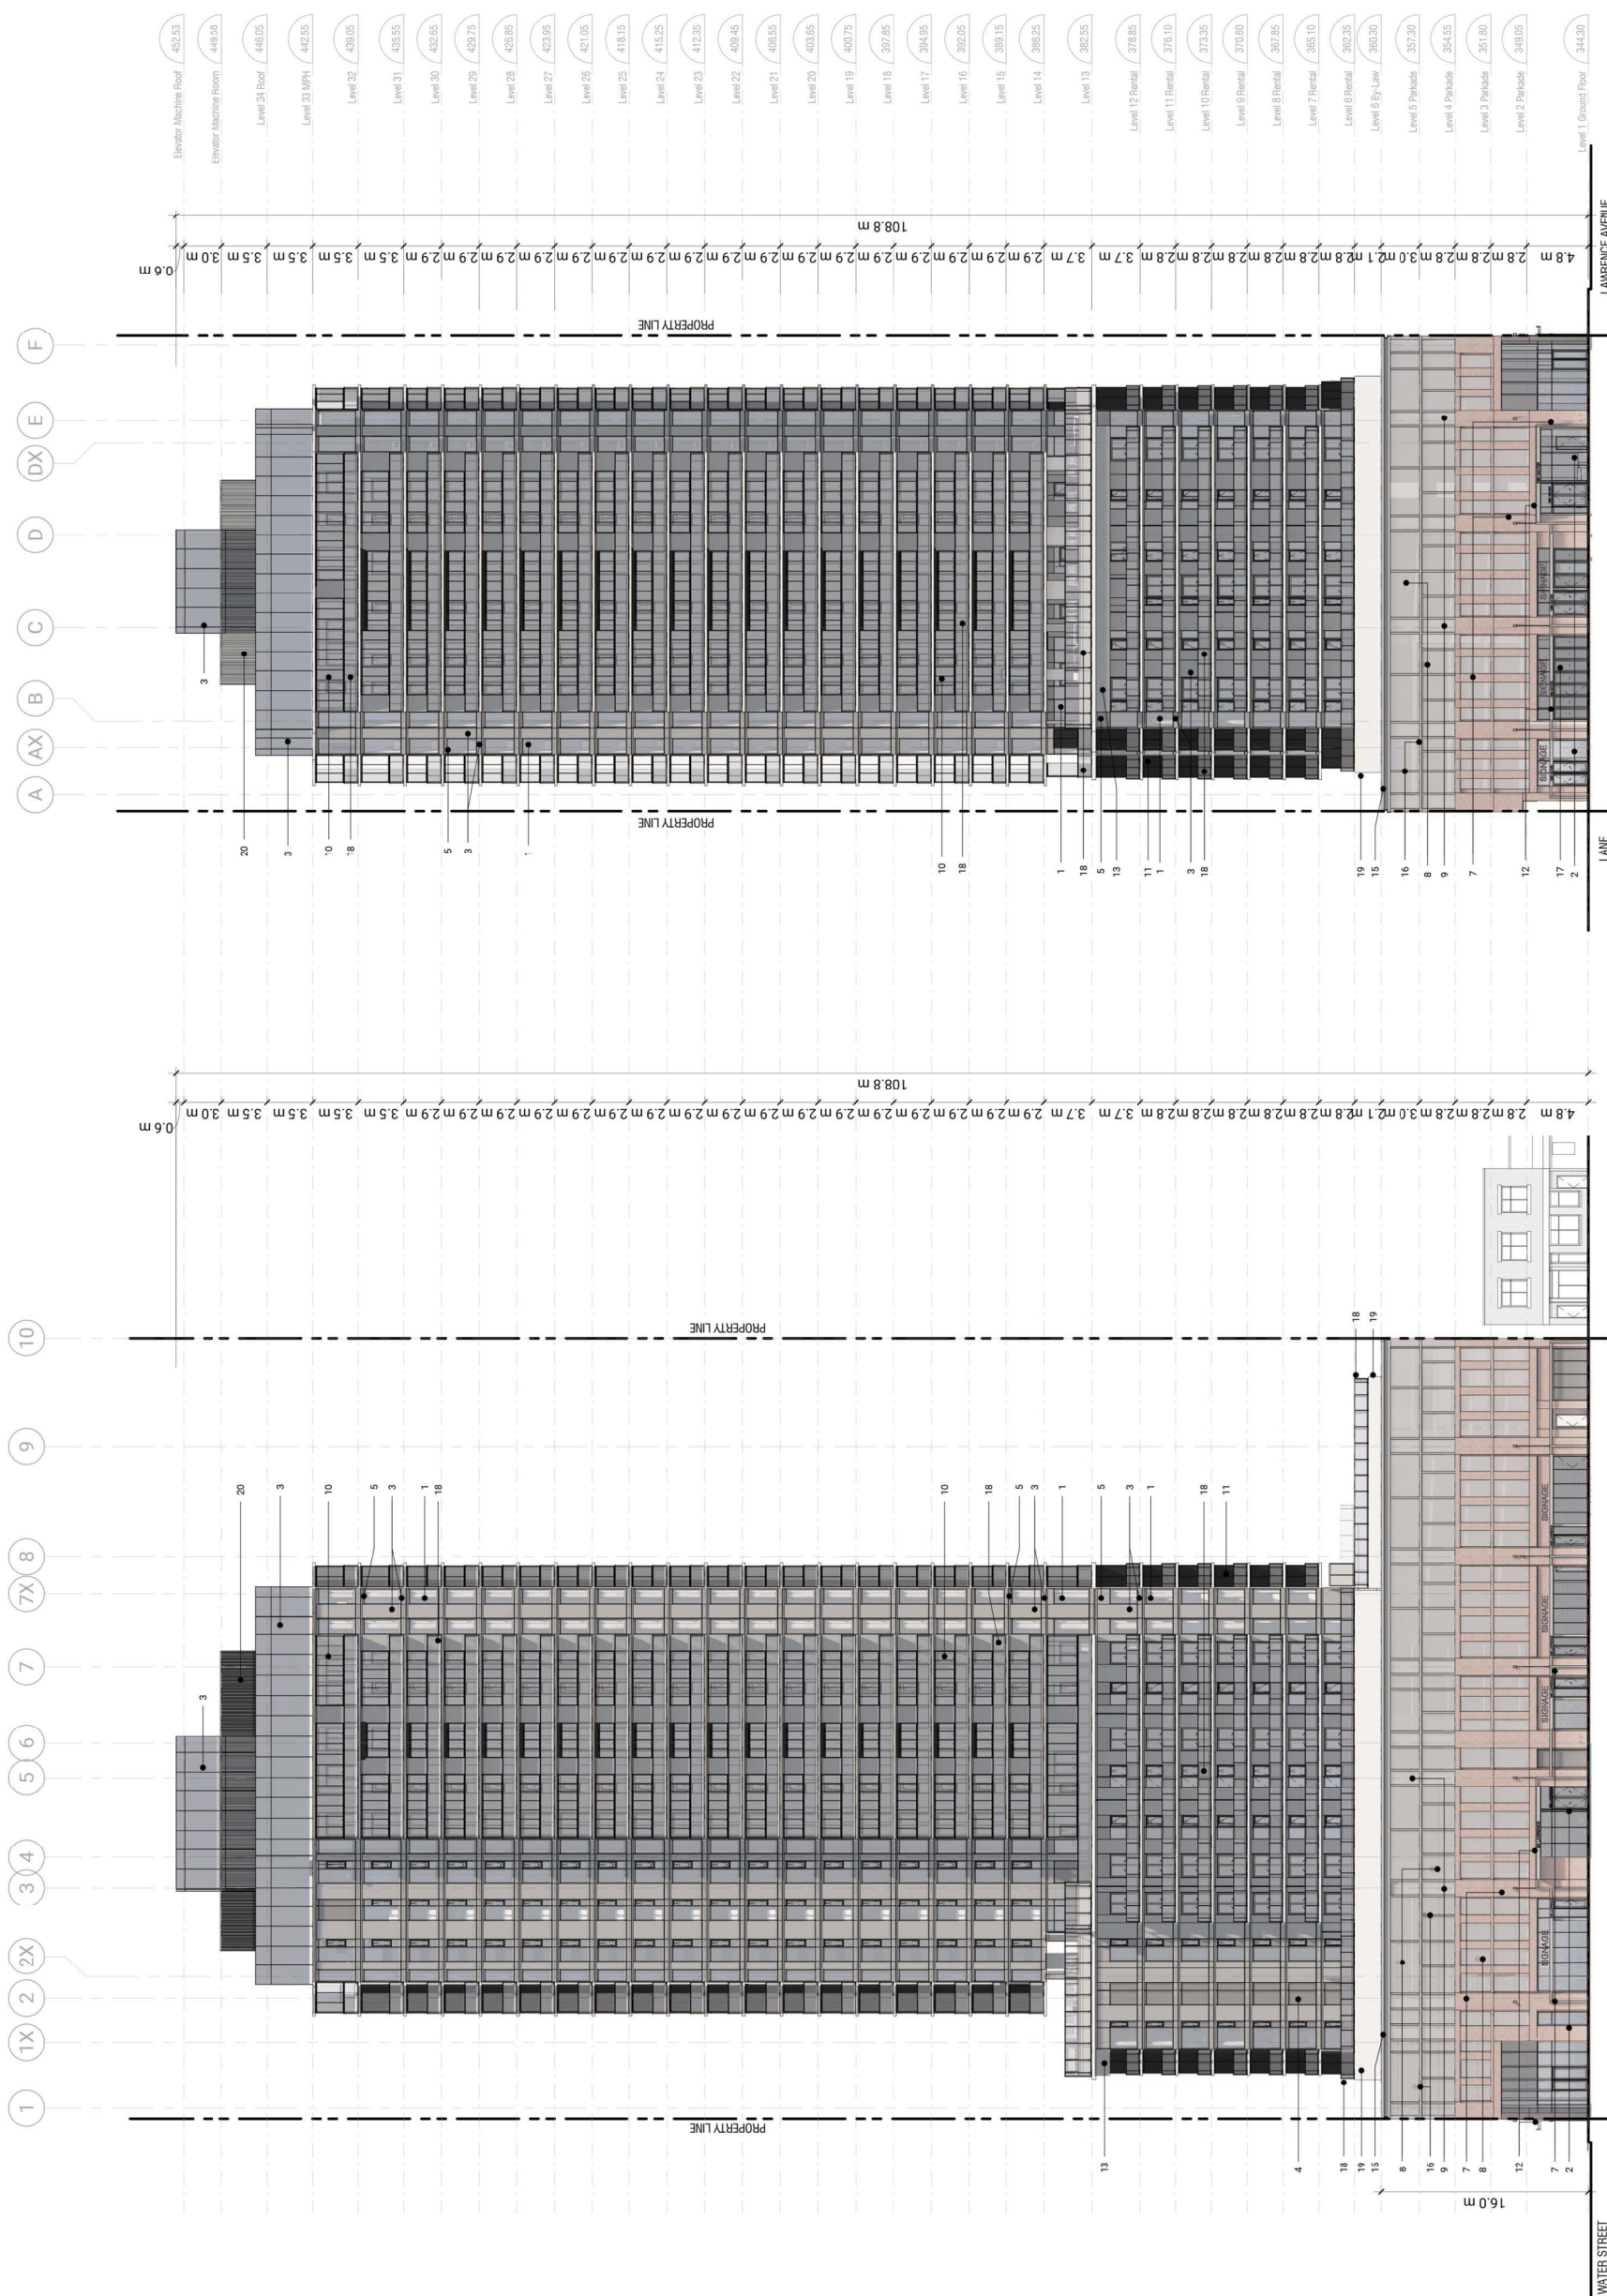

South Elevation 1:250 P301



West Elevation 1:250 P301

Issued	No.	Date	Description
1	1	31, 2023	Initial DP
2	2	13, 2023	Issued for DP Prior To Conditions
3	3	24, 2024	Issued for DP Prior To Conditions Response #2
4	4	26, 2024	Issued for DP Prior To Conditions Response #2 Final

Material Legend

- 1 Window Wall
- 2 Curtain Wall
- 3 Window Wall - Metal Cladding
- 4 Window Wall - Glass Spandrel
- 5 Louver
- 6 Architectural Concrete Masonry Unit
- 7 Brick Wall
- 8 Perforated Metal Panel
- 9 Pre-finished Metal Cladding
- 10 Enclosed Balcony Glazing
- 11 Metal Privacy Screen
- 12 Metal Canopy
- 13 Metal Soffit
- 14 Glazing
- 15 Aluminum Parapet
- 16 Architectural Steel Framing
- 17 Sliding Glass Wall
- 18 Glass Guard
- 19 Architectural Concrete
- 20 Metal Fence

Contractor Must Check & Verify all Dimensions on the Job.
Do Not Scale Drawings.
This Drawing is Not to be Used for Construction Until Signed by the Architect.

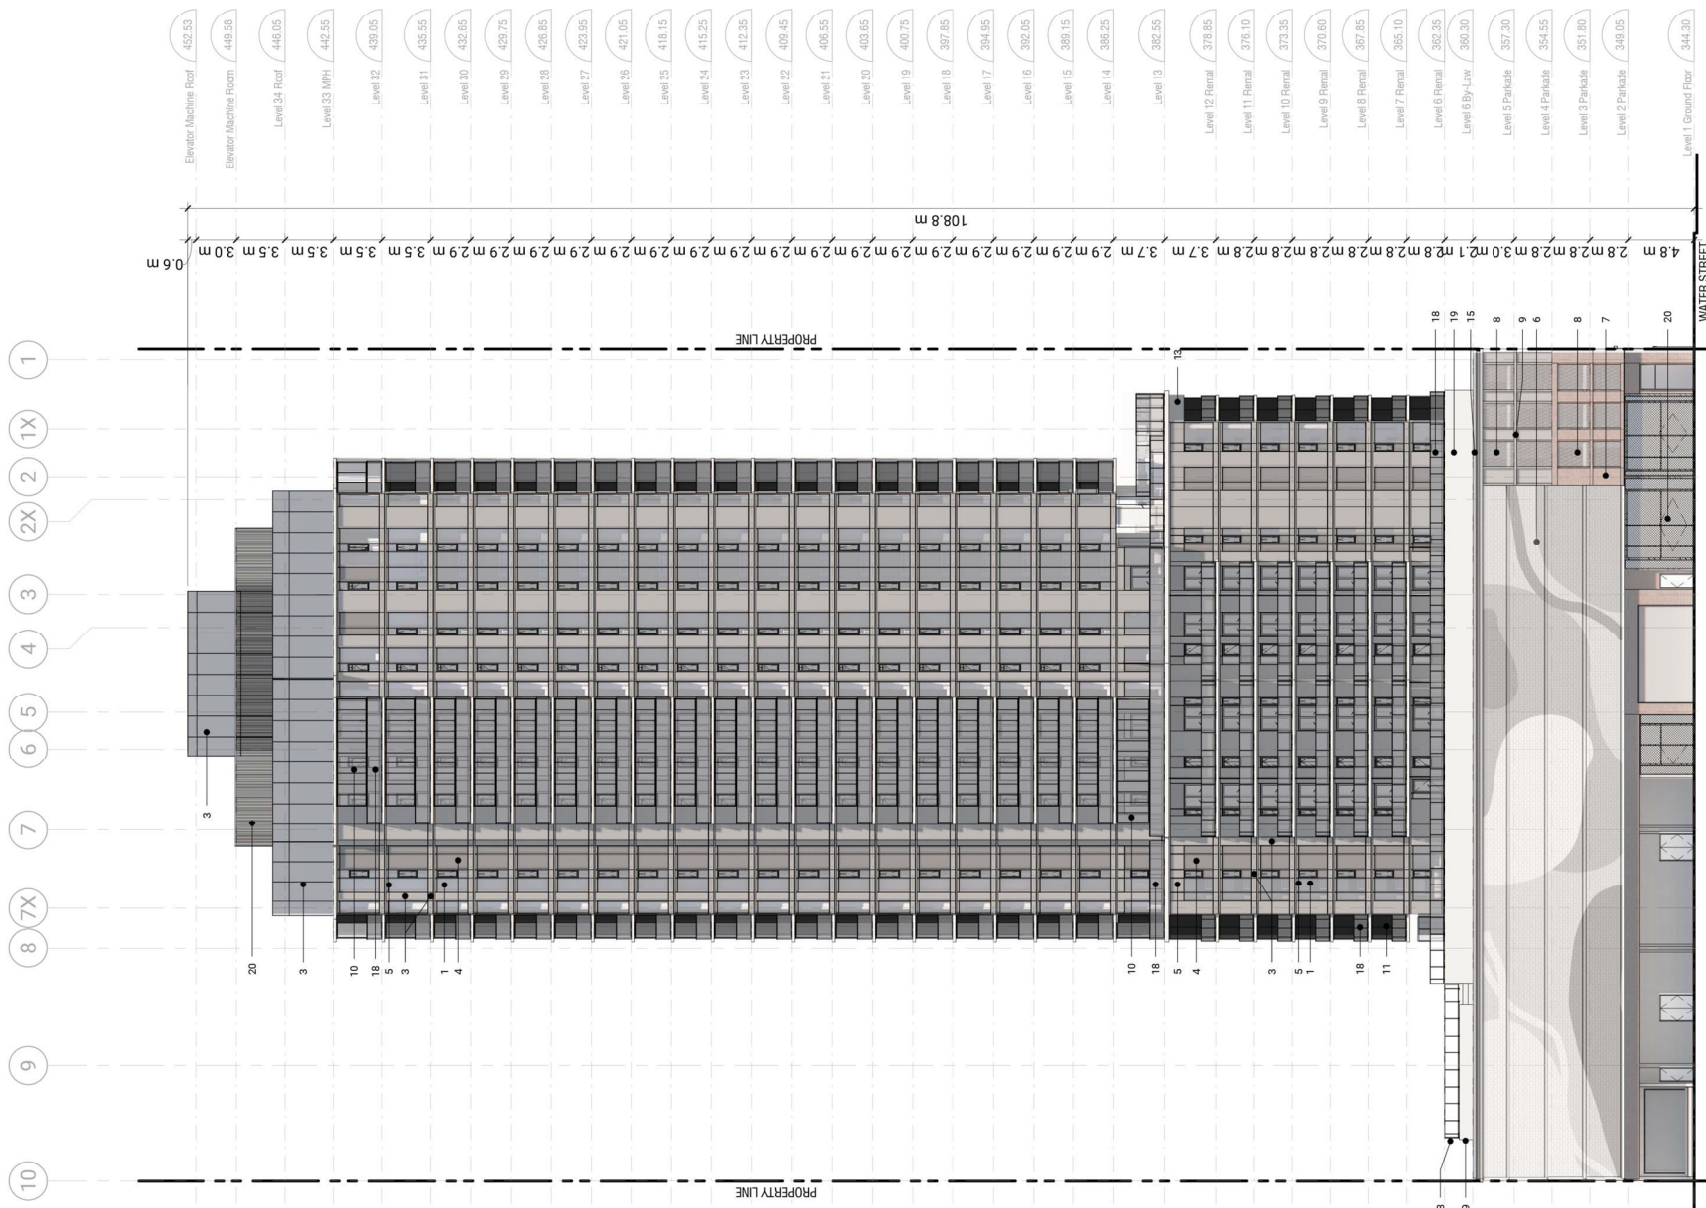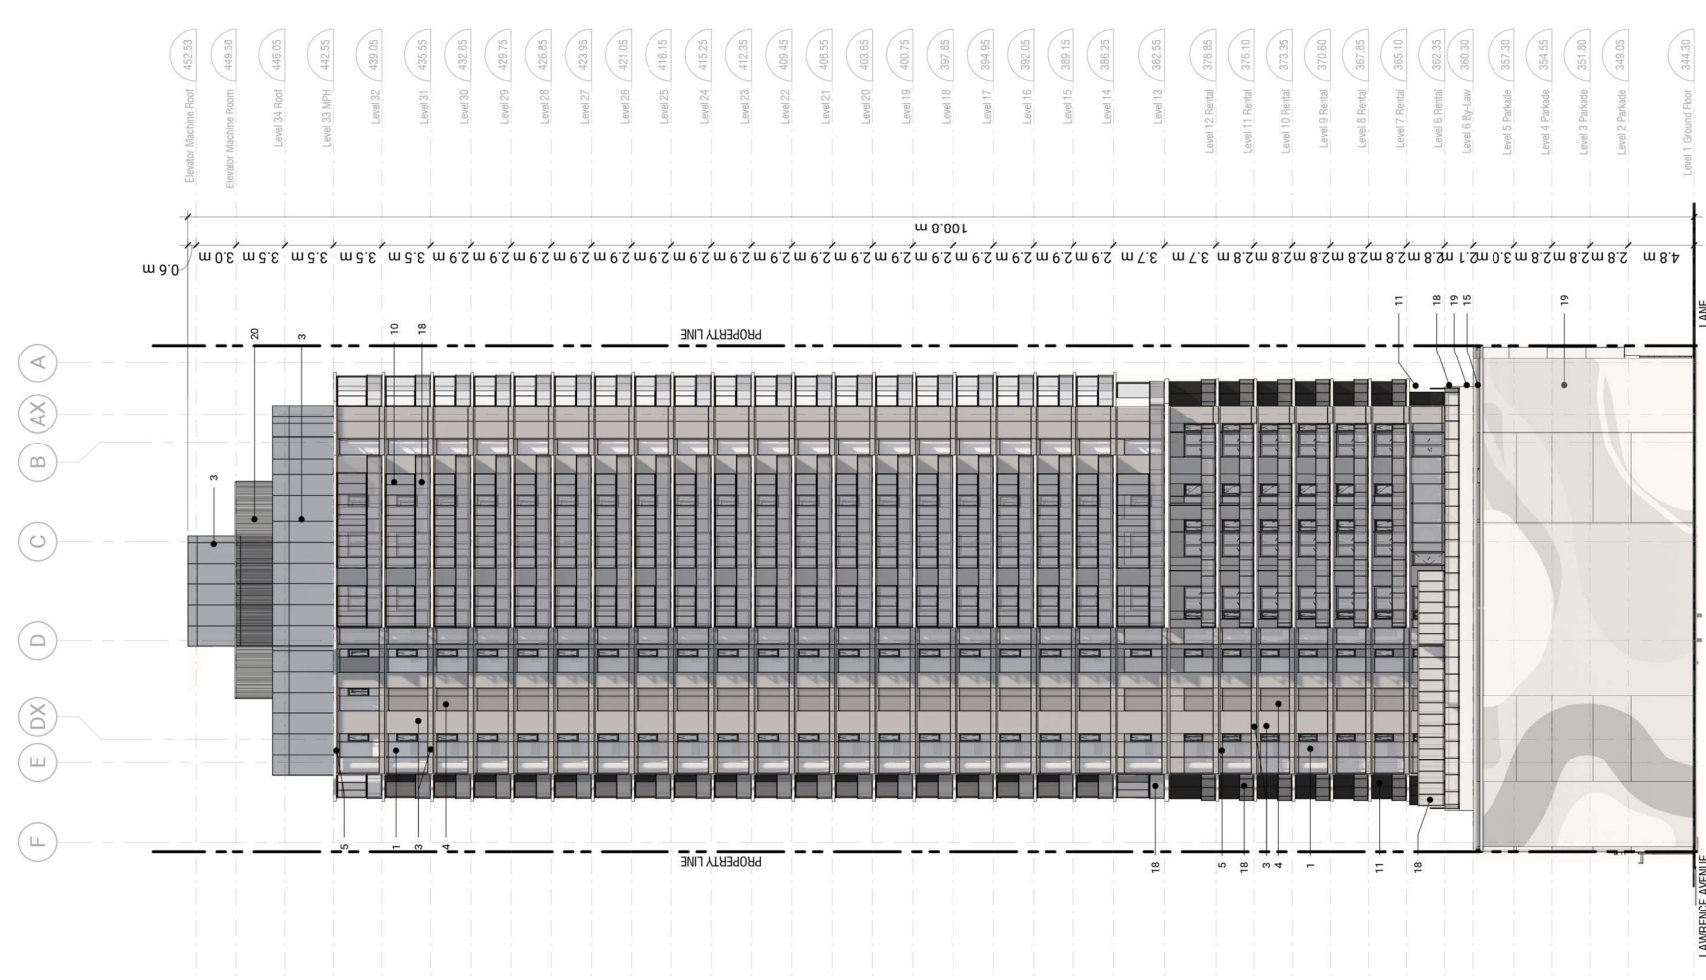


North Elevation
1:250

East Elevation
1:250


Issued	Date	Description
1	31, 2023	DP
2	13, 2023	Issued for DP Prior To Conditions
3	27, 2024	Issued for DP Prior To Conditions Response #2 Final



1 South Elevation Signage
P303 1:100

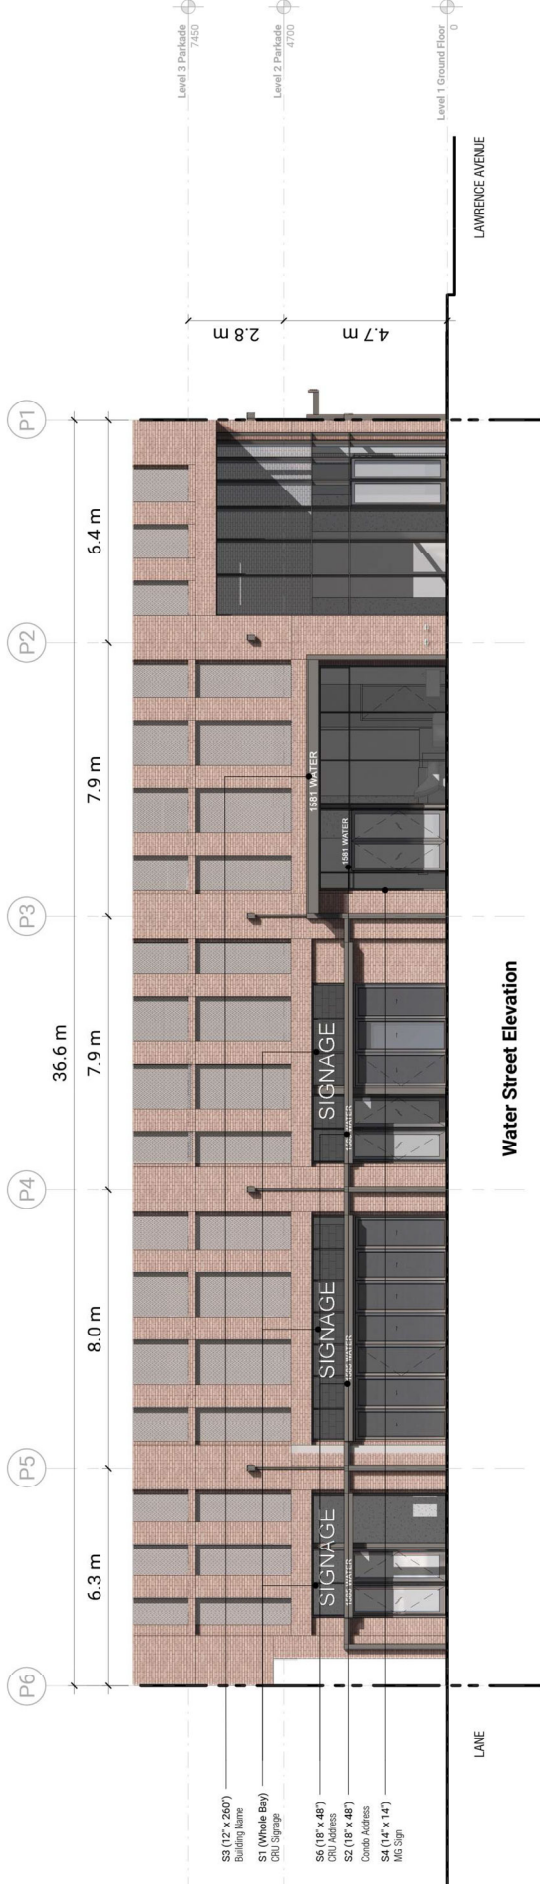

2 West Elevation Signage
P303 1:100

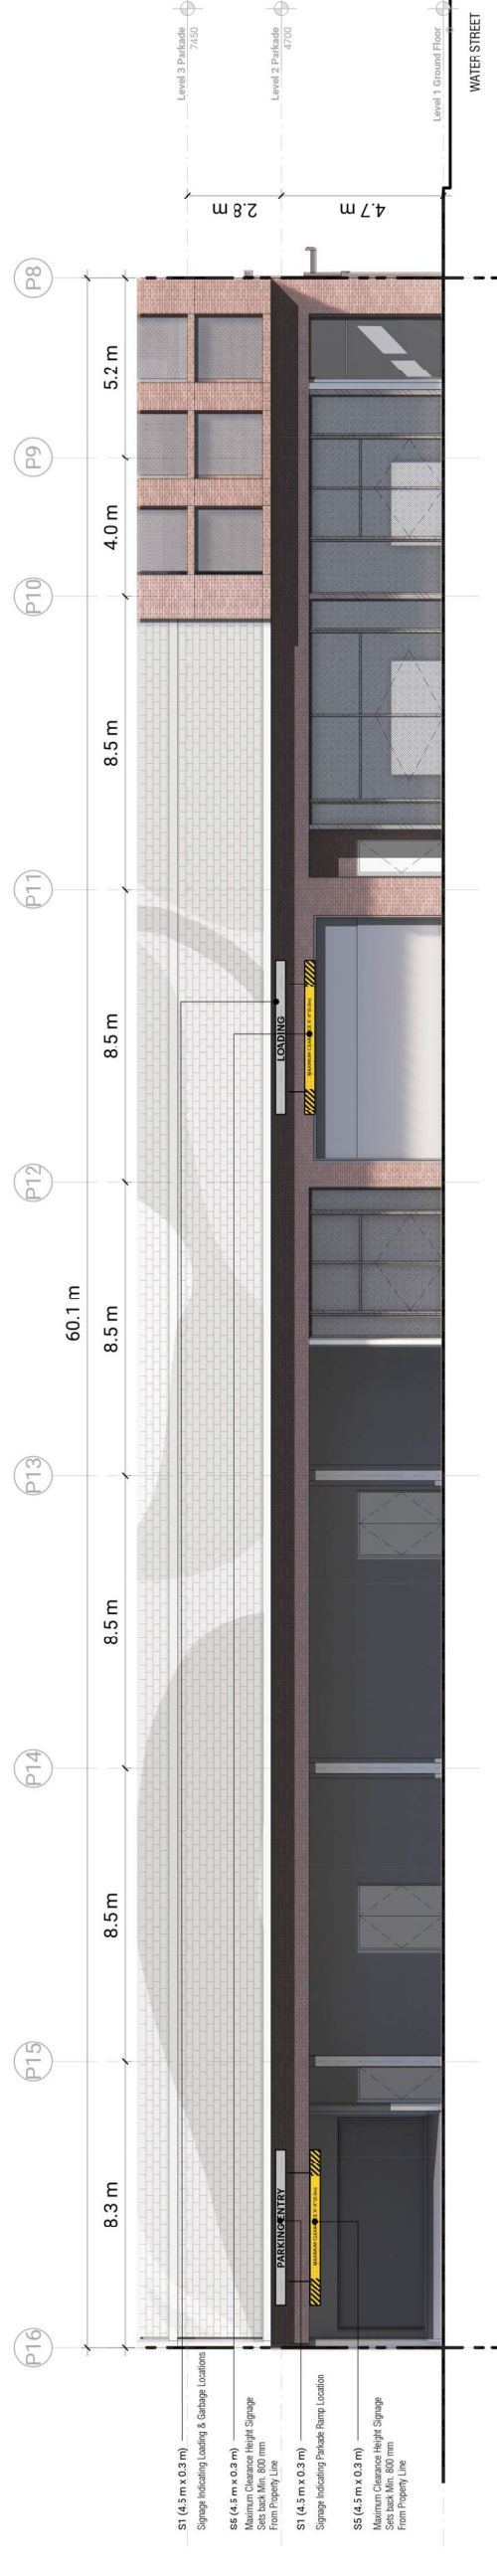

3 North Elevation Signage
P303 1:100

Contractor Must Check & Verify all Dimensions on the Job.
Do Not Scale Drawings.
All Drawings, Specifications and Related Documents are the Copyright Property of
Diamond Schmitt Architects Ltd. All Rights Reserved. No part of this drawing may be
reproduced or transmitted in any form or by any means, electronic, mechanical, photocopying,
recording, or by any information storage and retrieval system, without the prior written
permission of the Architect.
This Drawing is Not to be Used for Construction Until Signed by the Architect.

346 Lawrence Avenue
Kelowna, BC
V2Y 1C1

Elevations - Signage Drawing
1:100

P303


Issued	No.	Date	Description
1	1	Mar 31, 2023	Initial DP
2	2	Oct 13, 2023	Issued for DP Prior To Conditions
3	3	Jan 24, 2024	Issued for DP Prior To Conditions Response #2
4	4	Aug 27, 2024	Issued for DP Prior To Conditions Response #2 Final

Contractor Must Check & Verify all Dimensions on the Job.
Do Not Scale Drawings.
All Drawings, Specifications and Related Documents are the Copyright Property of diamondschmitt. All Rights Reserved. No Part of this Drawing or any of the Specifications and Related Documents is to be Reproduced, Copied, or Distributed Without the Written Permission of the Architect.
This Drawing is Not to be Used for Construction Until Signed by the Architect.


346 Lawrence Avenue
Kelowna BC
210011

Street related Wall Sections
1:50

P403

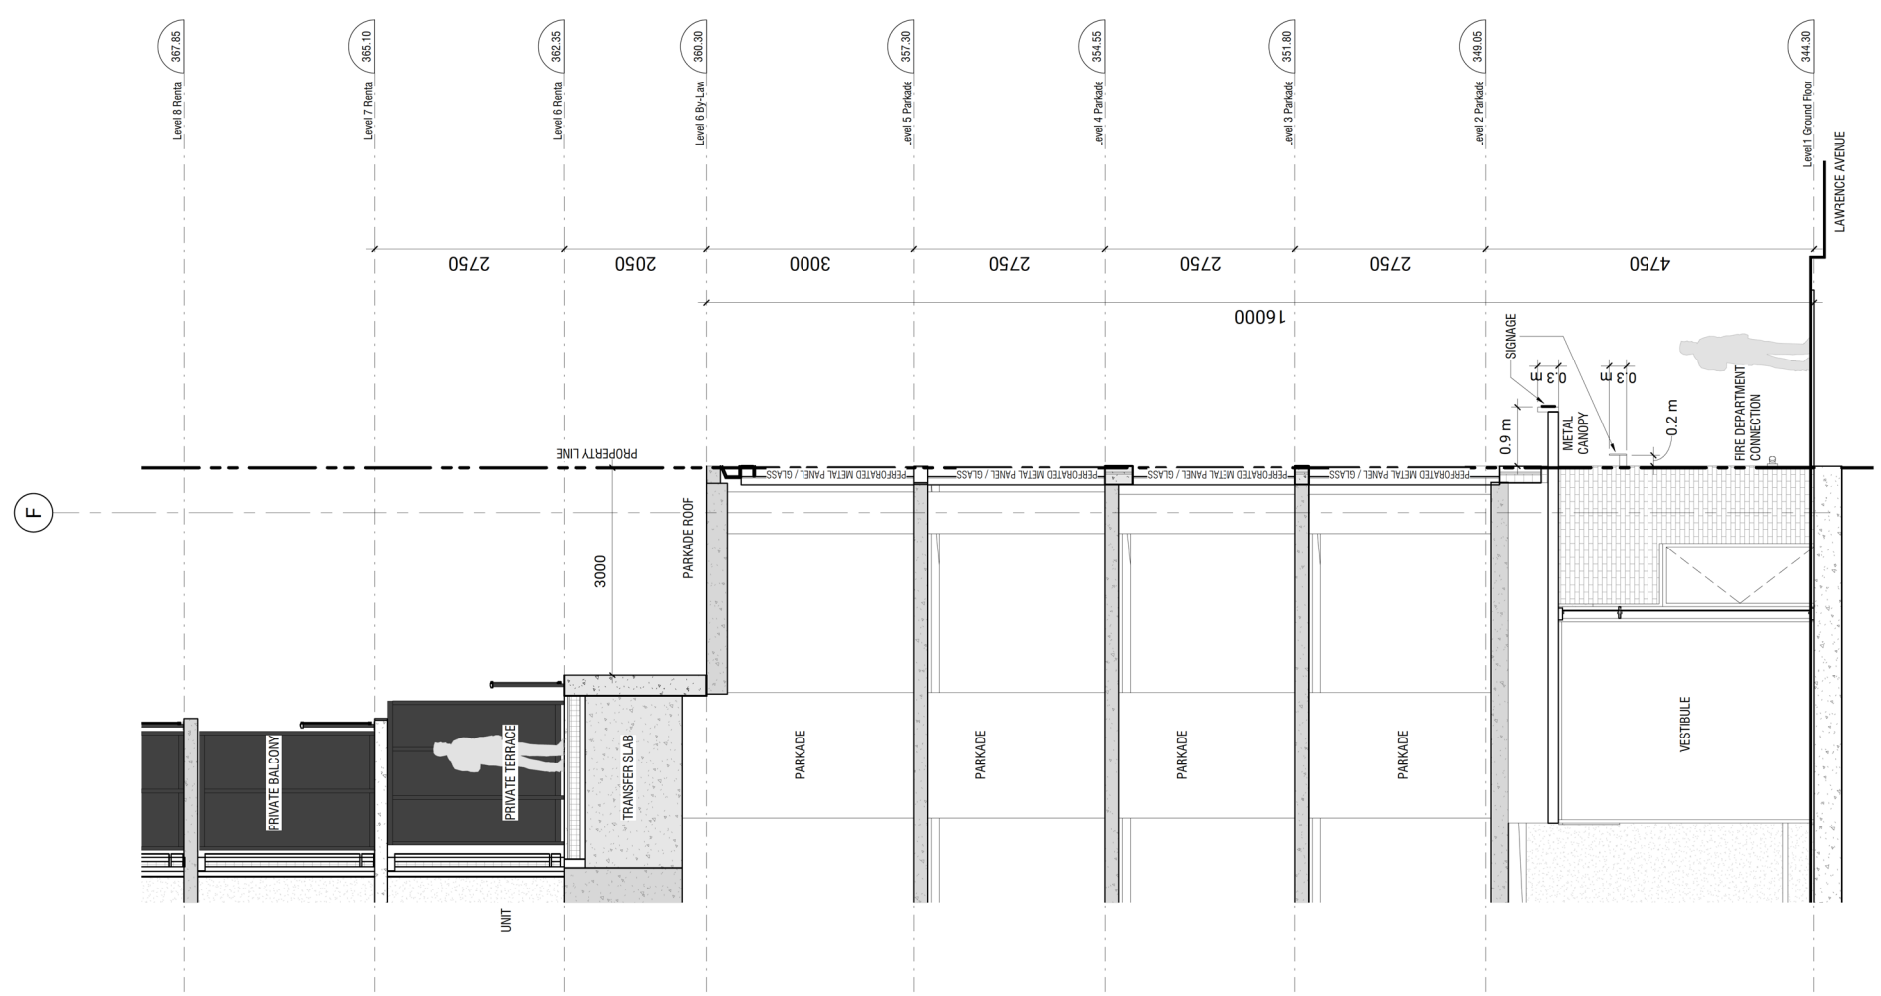

2 Lawrence Avenue Profile Section
P403 1:50

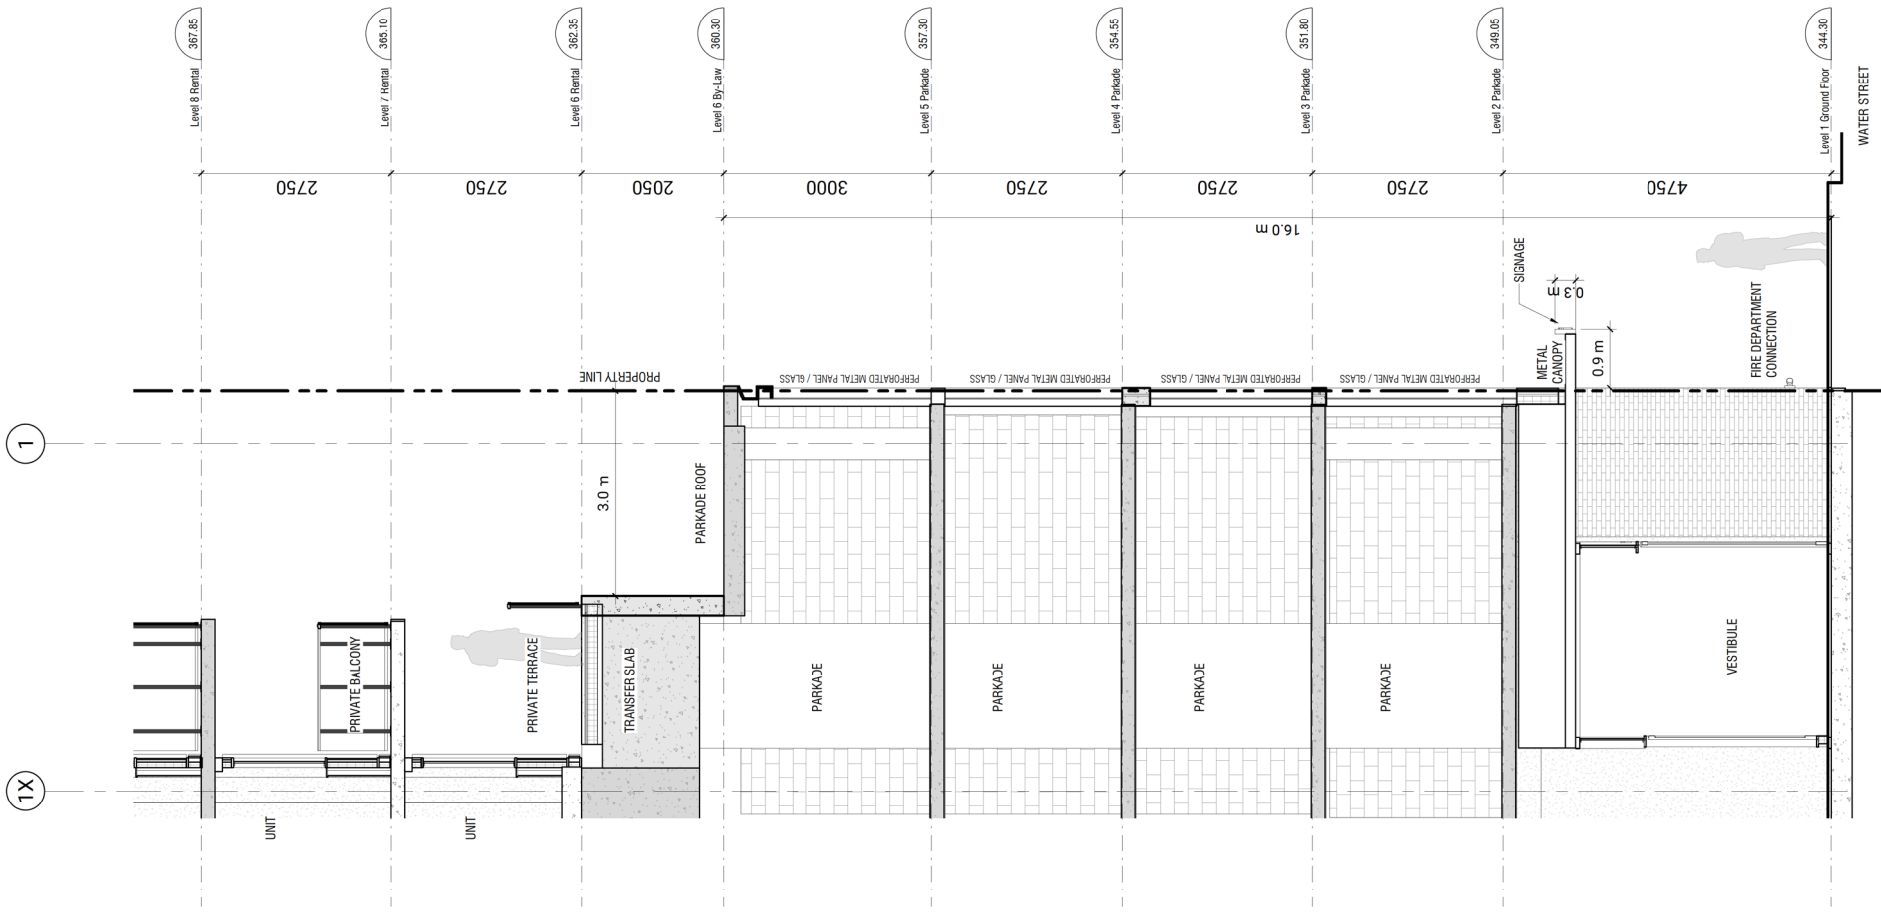

1 Water Street Profile Section
P403 1:50

Issued	No.	Date	Description
	1	Mar 31, 2023	Initial
	2	Oct 13, 2023	Issued for DP Prior To Conditions
	3	Aug 27, 2024	Issued for DP Prior To Conditions Response #2 Final



Contractor Must Check & Verify all Dimensions on the Job.
 Do Not Scale Drawings.
 All Drawings, Specifications and Related Documents are the Copyright Property of
 Diamond Schmitt Architects Ltd. No part of this drawing is to be reproduced,
 copied, stored in a retrieval system, or transmitted in any form or by any means,
 electronic, mechanical, photocopying, recording, or by any information storage and
 retrieval system, without the prior written permission of the Architect.
 This Drawing is Not to be Used for Construction Until Signed by the Architect.

346 Lawrence Avenue
 Kelowna BC
 V1Y 1C1

Note: Potential artworks at the corner of Lawrence Ave and Water St and on Clark Walk at North and East shown as a placeholder only.

Issued	No.	Date	Description
	1	Mar 31, 2023	Issued for DP
	2	Oct 13, 2023	Issued for DP Prior To Conditions
	3	Jan 24, 2024	Issued for DP Prior To Conditions Response #2
	4	Aug 27, 2024	Issued for DP Prior To Conditions Response #2 Final



BALCONIES AT CONDO LEVELS ANTICIPATED USE




BALCONIES AT CONDO LEVELS FULLY ENCLOSED

Contractor Must Check & Verify all Dimensions on the Job.
Do Not Scale Drawings.
All Drawings, Specifications and Related Documents are the Copyright Property of
Diamond Schmitt Architects Ltd. All Rights Reserved. No part of these
Specifications and Related Documents is to be reproduced, stored in a
retrieval system or transmitted in any form or by any means, electronic,
mechanical, photocopying, recording, or by any information storage and
retrieval system, without the prior written permission of the Architect.
This Drawing is Not to be Used for Construction Until Signed by the Architect.

346 Lawrence Avenue
Kelowna, BC
V1Y 1C1

3D Massing
P702


Issued	
No.	Description
1	Issued for DP Prior To Conditions Response #2
2	Issued for DP Prior To Conditions Response #2 Final

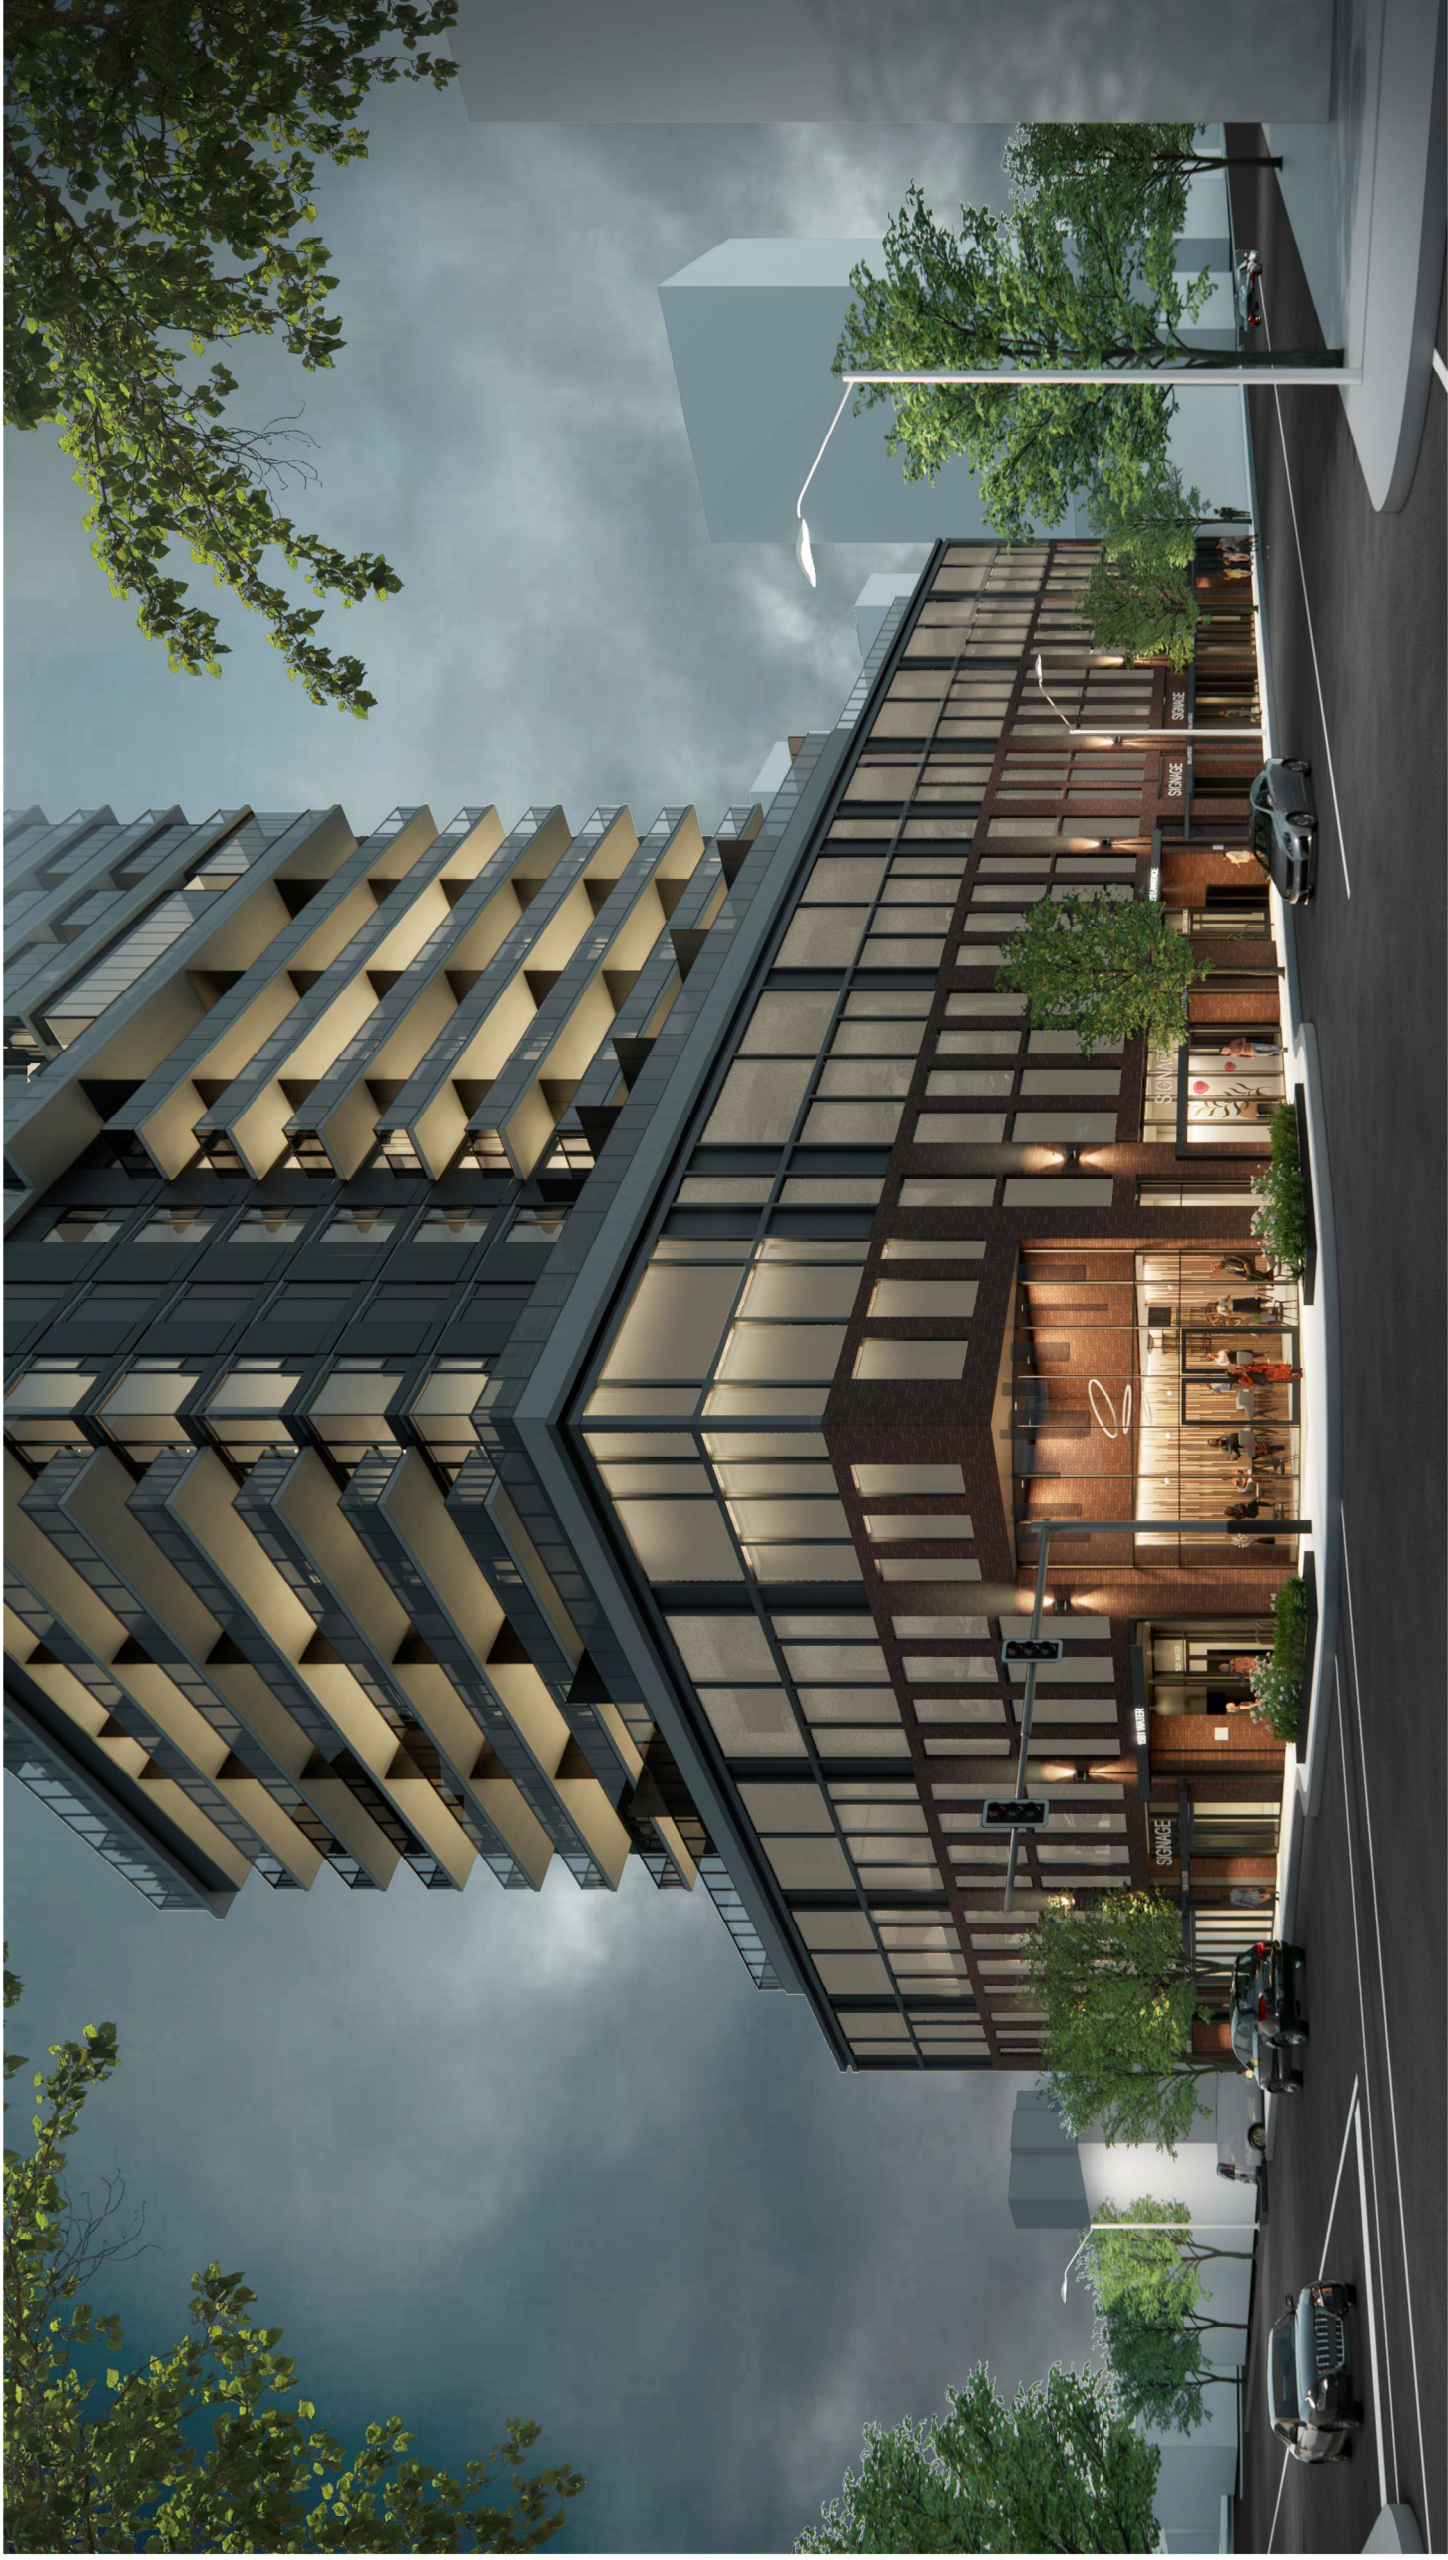

Contractor Must Check & Verify all Dimensions on the Job.
Do Not Scale Drawings.
All Drawings, Specifications and Related Documents are the Copyright Property of
Diamond Schmitt Architects Ltd. All Rights Reserved. No part of these
Specifications and Related Documents is to be reproduced, stored in a retrieval
system, or transmitted in any form or by any means, electronic, mechanical,
photocopying, recording, or by any information storage and retrieval system,
without the prior written permission of the Architect.
This Drawing is Not to be Used for Construction Until Signed by the Architect.

346 Lawrence Avenue
Kelowna, BC
V1Y 1T1


Issued	No.	Date	Description
	1	Mar 31, 2023	Issued for DP
	2	Oct 13, 2023	Issued for DP Prior To Conditions
	3	Jan 24, 2024	Issued for DP Prior To Conditions Response #2
	4	Aug 27, 2024	Issued for DP Prior To Conditions Response #2 Final

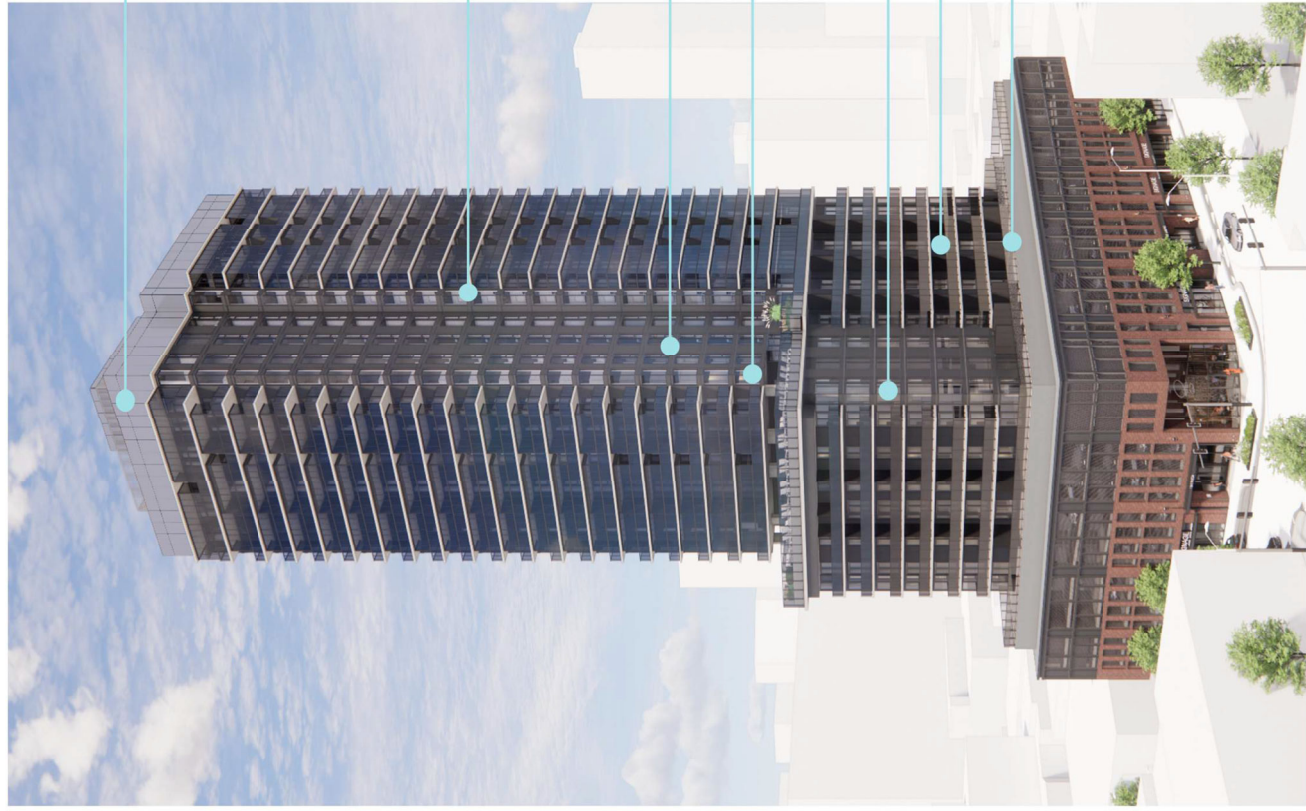


MECHANICAL PENHOUSE
METAL mechanical penthouse cladding, mechanical enclosure





TOWER
METAL window wall, soffit, privacy screen
GLASS window wall, level 13-32 enclosed balconies, railings
CONCRETE slab

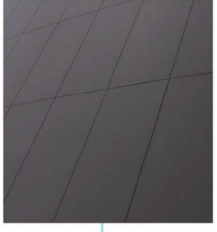


UPPER PODIUM - LANEWAY
CMU parkade wall
background for public artwork at North and East

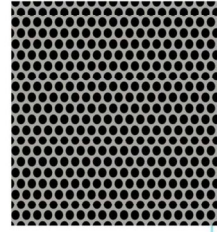

UPPER PODIUM
CONCRETE base
PERFORATED METAL parkade cladding
PREFINISH SOLID METAL parkade cladding

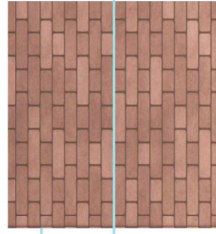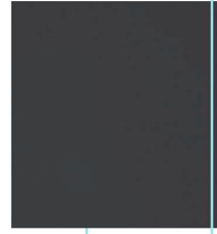

LOWER PODIUM
STEEL canopy, rainwater leader, light fixture, accent wall
BRICK architectural frame

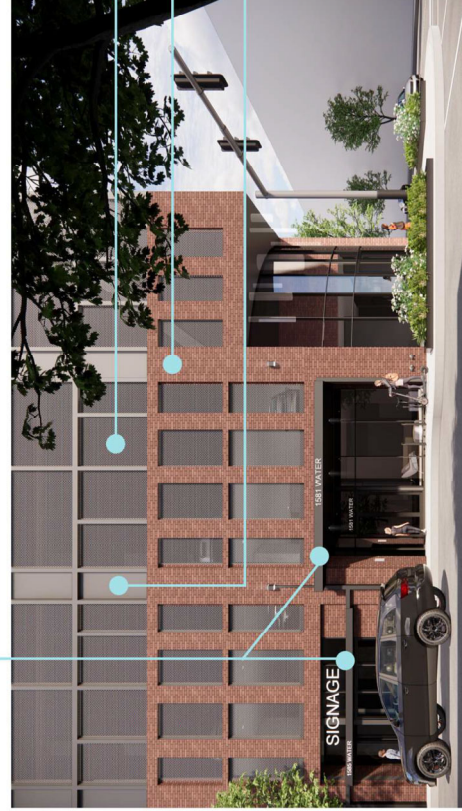

Contractor Must Check & Verify all Dimensions on the Job.
Do Not Scale Drawings.
All Drawings, Specifications and Related Documents are the Copyright Property of Diamond Schmitt Architects Ltd. All Rights Reserved. No part of these Documents or Specifications and Related Documents is to be reproduced, stored in a retrieval system, or transmitted in any form or by any means, electronic, mechanical, photocopying, recording, or by any information storage and retrieval system, without the prior written permission of the Architect.
This Drawing is Not to be Used for Construction Until Signed by the Architect.

346 Lawrence Avenue
Kelowna, BC
V1Y 1C1

Material Colour Board (Digital)

P704