
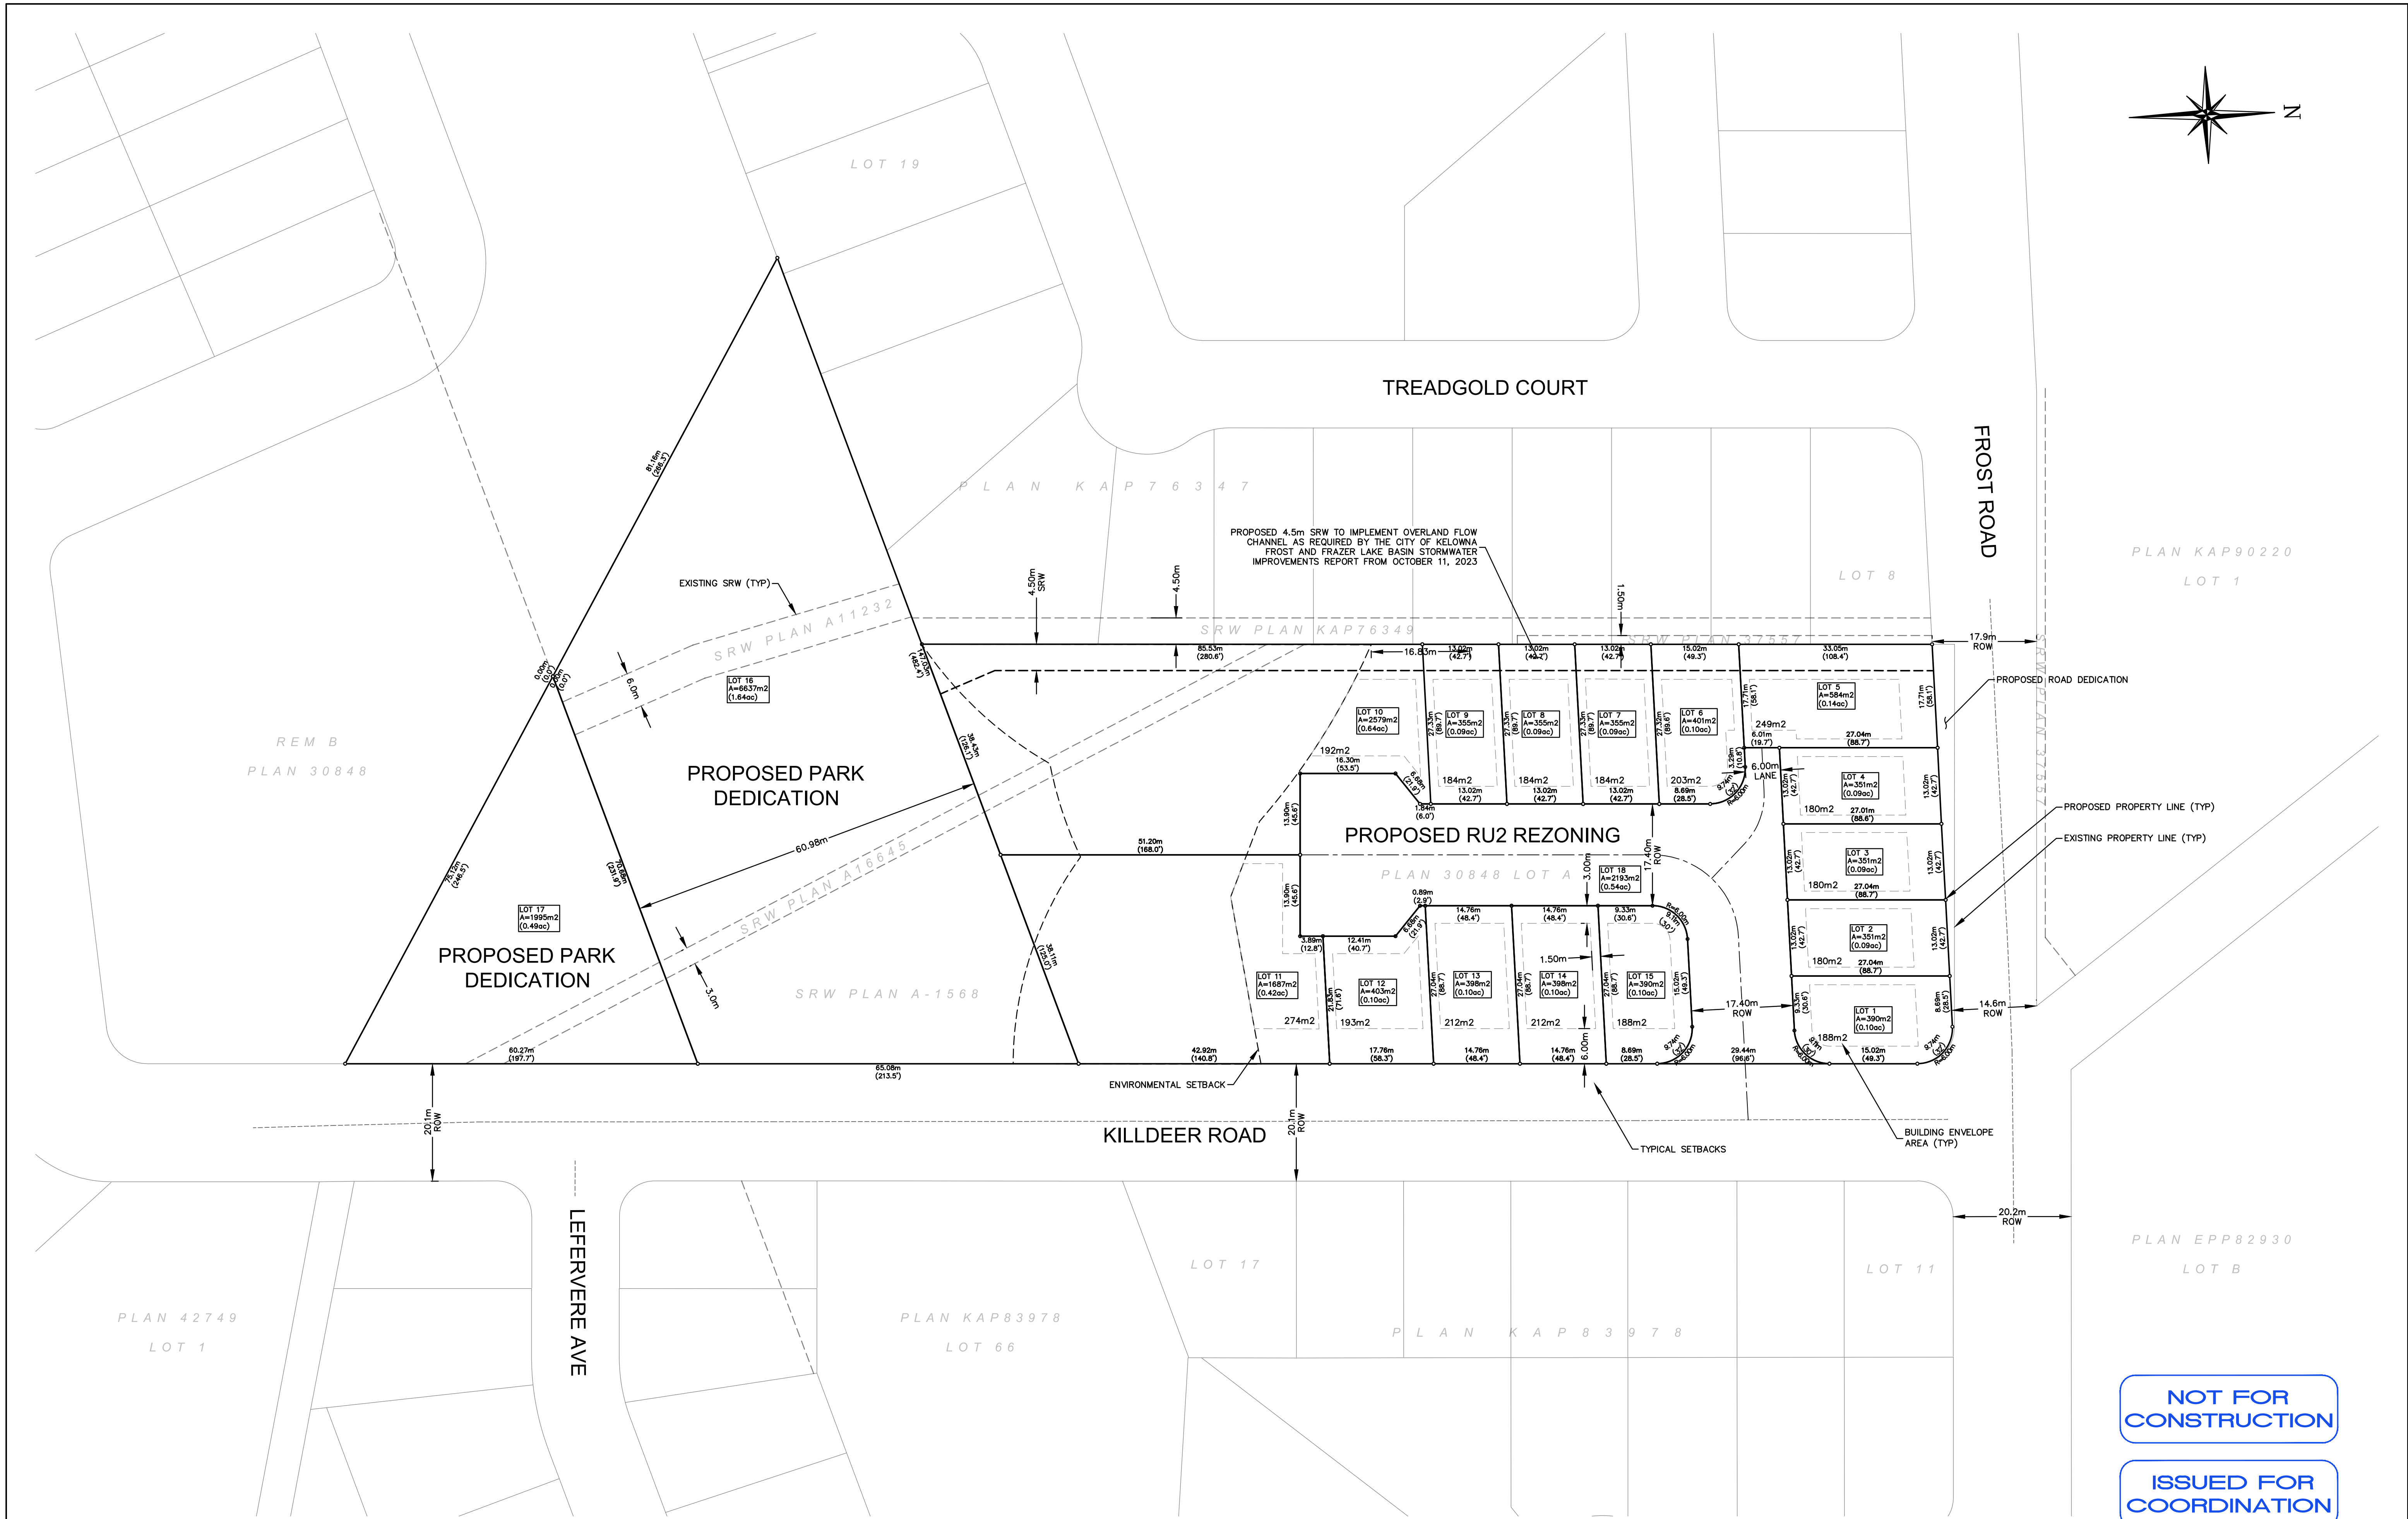


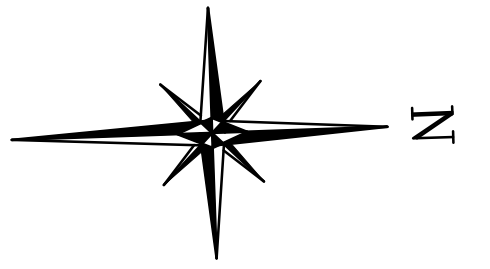

NOT FOR
CONSTRUCTION

ISSUED FOR
COORDINATION

LEGEND

WATER		EX. MANHOLE		MH #	WATER CURB STOP	
SAN. SEWER		PROP. MANHOLE		MH #	SANITARY INSPECTION CHAMBER	
STORM SEWER		POWER POLE		P.P. #	STORM INSPECTION CHAMBER	
GAS		LAMP STANDARD		L.S. #	TRANSFORMER - POWER	
U/G UTILITY (ALIGNMENT)		CATCH BASIN		C.B. #	SERVICE BOX	
		HYDRANT		H.D. #		
		SURVEY MONUMENT				

PROTECH CONSULTING

300 - 3275 Lakeshore Rd Kelowna B.C. Phone 860-1771

PERMIT TO PRACTICE NO.: 1001403

NO.	DATE	BY	REVISION	CHK'D
4	2024-11-13	NGH	ISSUED FOR COORDINATION	DTP
3	2024-06-11	NGH	ISSUED FOR APPROVAL	DTP
2	2024-06-04	NGH	ISSUED FOR APPROVAL	DTP
1	2024-05-30	NGH	ISSUED FOR COORDINATION	DTP

DRAWN	NGH
DESIGN	NGH
APPROVED	DTP
DATE	APR 2024
SCALE	1:500

THE CITY OF KELOWNA

ENGINEERING DEPARTMENT

CARRINGTON CONSTRUCTION

5020 KILLDEER ROAD

PLAN OF SUBDIVISION

DIVISION	
DRAWING NO.	24002-P1
REV. NO.	4