


AREAS NOTED AS COVENANT REFER TO PROPOSED
NO-BUILD NO-DISTURB COVENANTS.

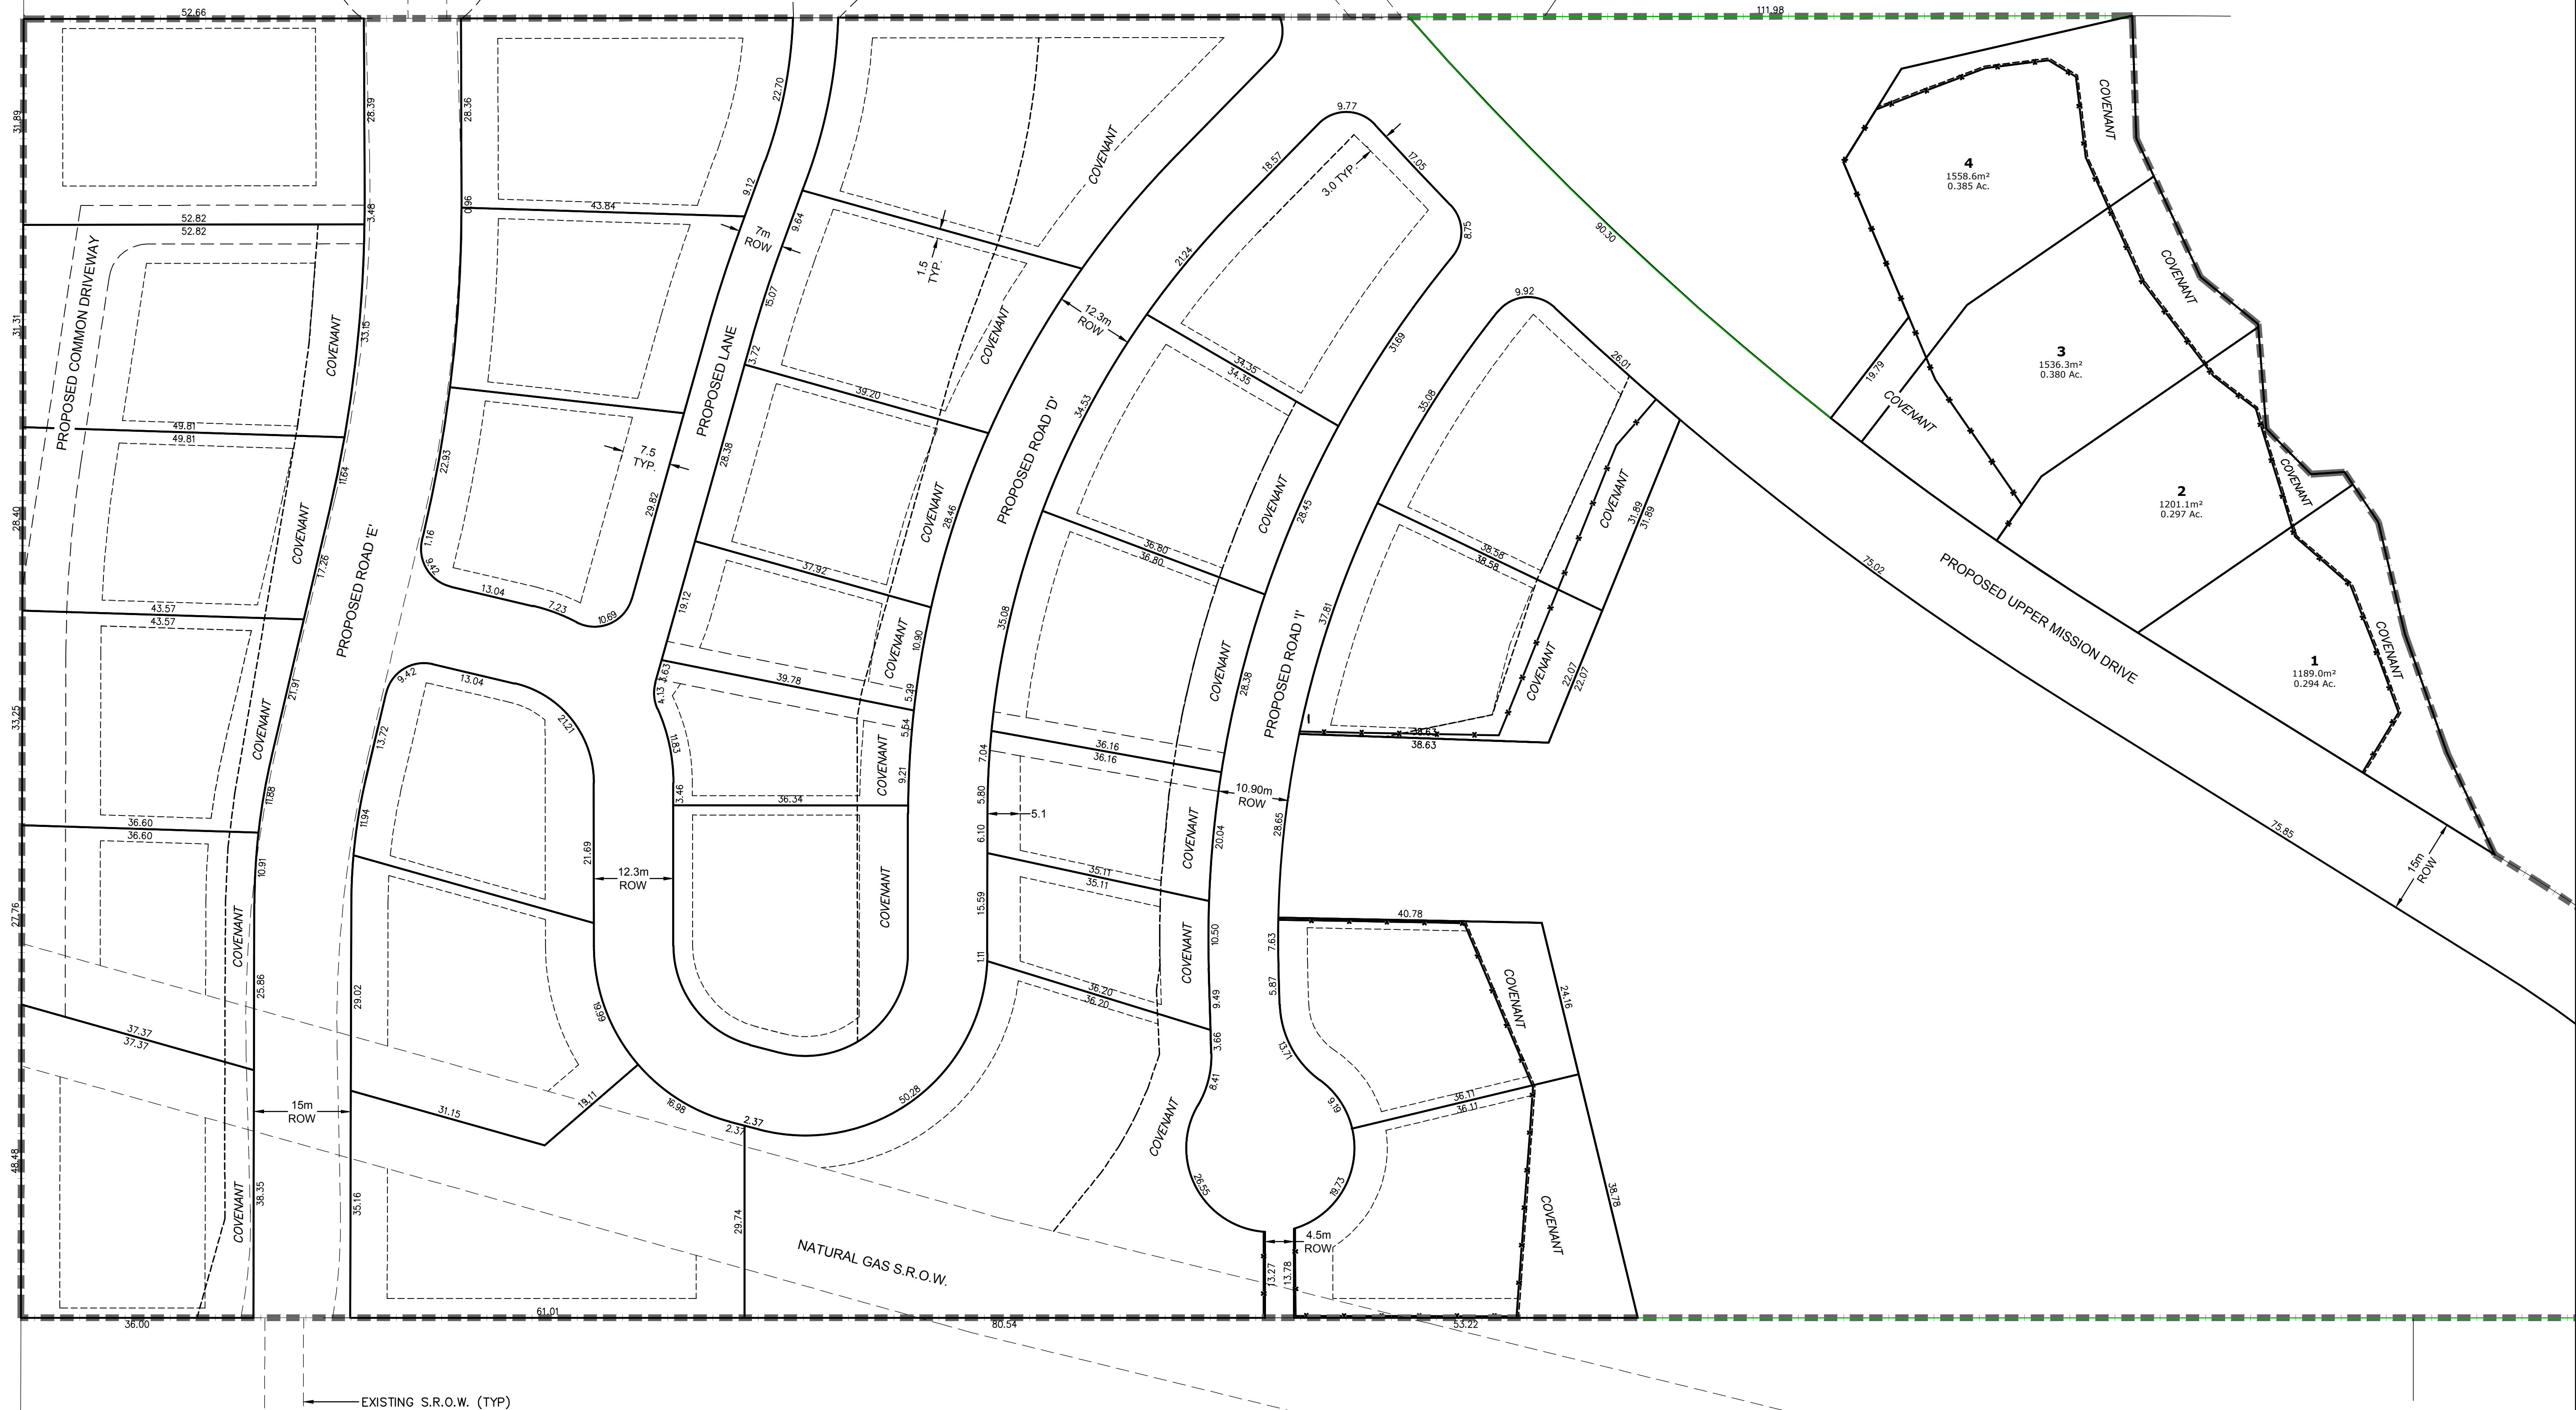


HORIZONTAL SCALE: 1:500

	WATER MAIN		PAVEMENT EDGE		POLE ANCHOR		GAS LOCATION MARKER
	SANITARY SEWER		TREE LINE		STREET LIGHT		
	STORM SEWER		CURB STOP		CABLE VAULT		
	NATURAL GAS		HYDRANT		JUNCTION BOX		
	ELEC./TEL./CABLE		WATER VALVE		SERVICE BOX		
	FENCE		MANHOLE		TRANSFORMER		
	ORIGINAL GROUND CONTOUR		CATCH BASIN				
	FINISHED GROUND CONTOUR		UTILITY POLE				
	DEPICTED IN THIS DRAWING						

NOTES:

- * OBJECTS WITH HEAVIER LINE WEIGHTS ARE DEACTING PROPOSED WORKS.
- * THE CONTOUR INTERVAL DEPCTED IN THIS DRAWING IS 0.5m.

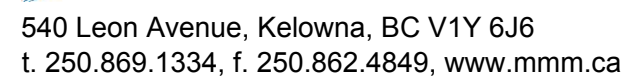

PROJECT No. 5116-009-001

B	2016-06-10	JRB	ISSUED FOR DEVELOPMENT PERMIT		DG
A	2016-04-25	JRB	ISSUED FOR PRELIMINARY LOT LAYOUT REVIEW		DG
NO.	DATE	BY	REVISION		CH'K'D

DRAWN	JRB
DESIGN	JRB/DG
APPROVED	DG
DATE	2016-03-22
SCALE	
HORIZ.	1:500
VERT.	

KESTREL RIDGE SUBDIVISION
5425 UPPER MISSION DR—LOT A KAP18646
LOT LAYOUT PLAN

CITY FILE	
DIVISION	
DRAWING NO.	REV. NO.
C-003	B