


PLAN OF PROPOSED SUBDIVISION OF LOT 6, DISTRICT LOT 358, ODYD, PLAN 19200

PID: 008-099-910

4491 NOTTINGHAM ROAD

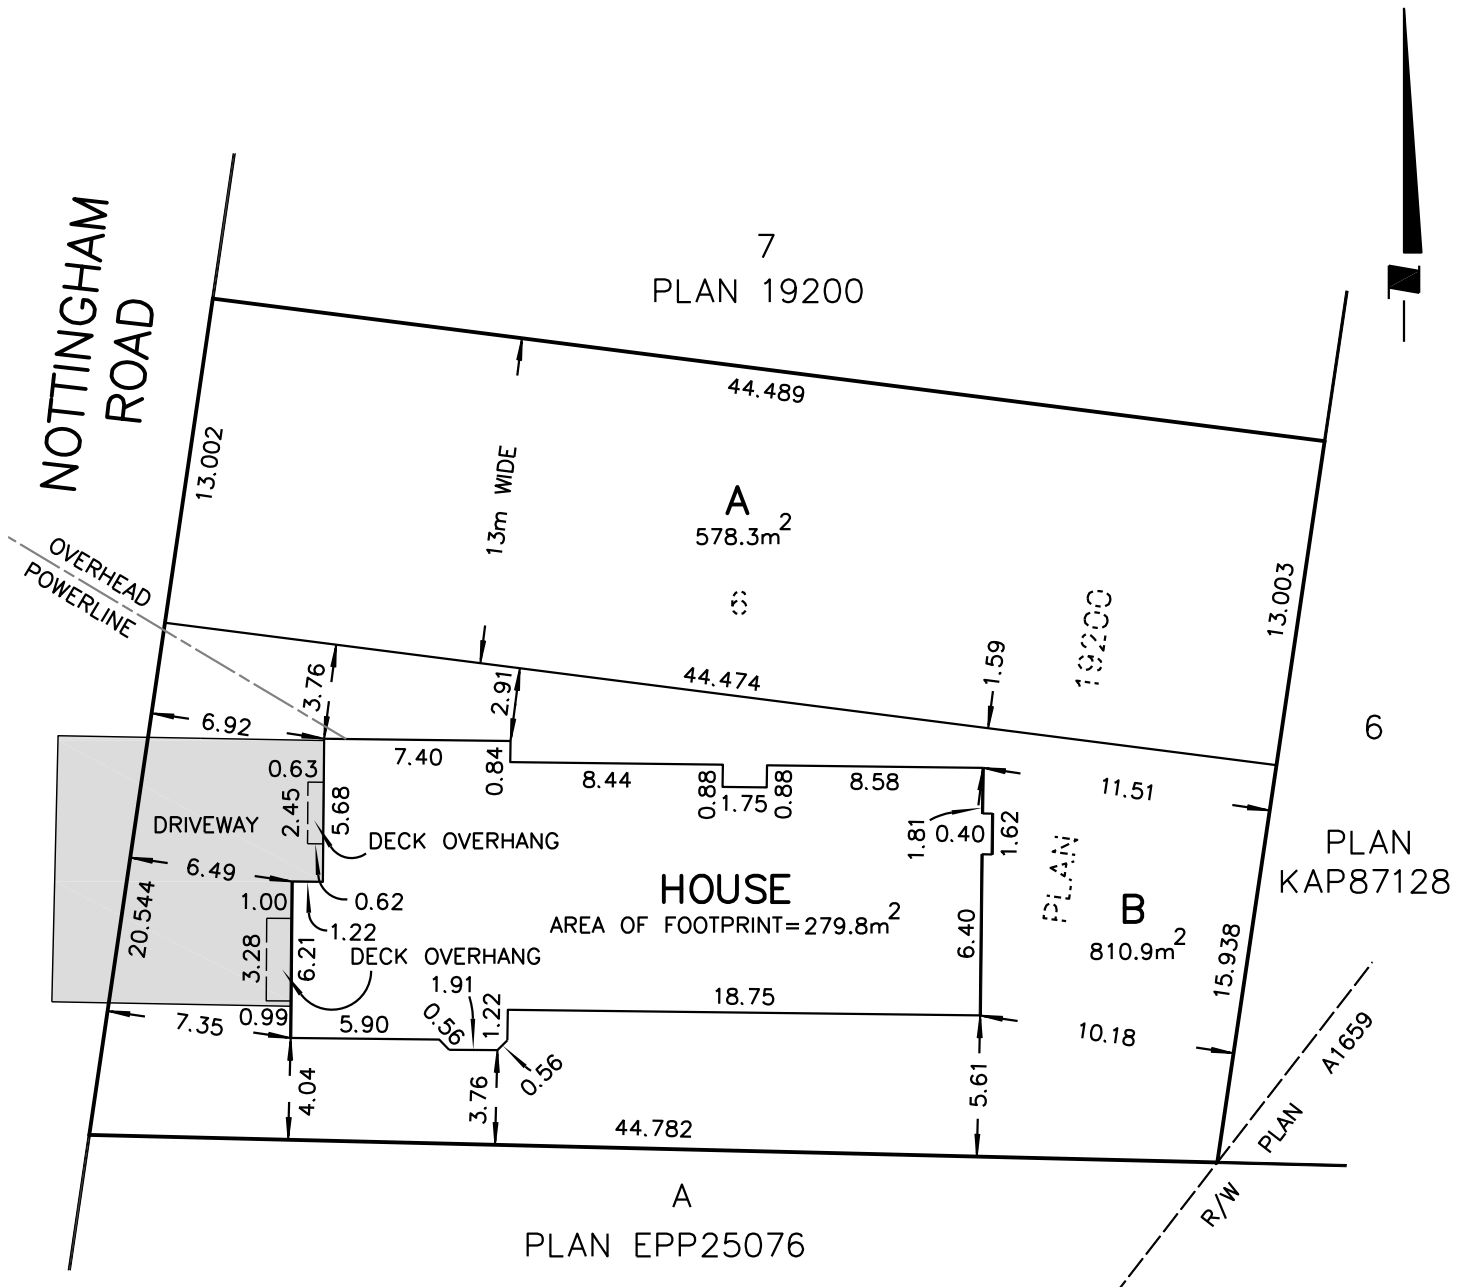

NOTE: RU2 ZONING IS PROPOSED FOR LOTS A AND B

DRAWING REVISED JANUARY 13, 2017 - ADDED DRIVEWAY AND OVERHEAD POWERLINE.

CLIENT: CHRISTINE REIMANN		DATE: JANUARY 6, 2017
SCALE: 1:300 METRES	FILE: 20853	DRAWN BY: PvG
Ferguson Land Surveying & Geomatics Ltd. BC AND CANADA LAND SURVEYORS 404-1630 PANDOSY STREET, KELOWNA, BC PHONE: (250) 763-3115 FAX: (250) 763-0321 © Ferguson Land Surveying & Geomatics Ltd., ALL RIGHTS RESERVED.		