

Subject Property Notes:

Amend the OCP for a portion of the subject property from Single / Two Unit Residential (Hillside) (S2RESH) to Major Park / Open Space (PARK).


 

Subject Property Notes:

Amend the OCP for a portion of the subject property from Major Park / Open Space (PARK) to Single / Two Unit Residential (Hillside) (S2RESH).


Subject Property Notes:

Amend the OCP for a portion of the subject property from Multiple Unit Residential (Low Density) (MRL) to Major Park / Open Space (PARK).

**MAP "A" OCP AMENDMENT
OCP17-0009**

-  MRL to PARK
-  PARK to S2RESH
-  S2RESH to PARK

This map is for general information only. The City of Kelowna does not guarantee its accuracy. All information should be verified.

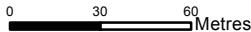

City of
Kelowna

Rev. Monday, June 05, 2017

N

Subject Property Notes:

Rezone a portion of the subject property from RM3h Low Density Multiple Housing (Hillside Area) to RM3 Low Density Multiple Housing.

Subject Property Notes:


Rezone a portion of the subject property from RU4h Low Density Cluster Housing (Hillside Area) to P3 Parks and Open Space.

Subject Property Notes:


 


Rezone a portion of the subject property from P3 Parks and Open Space to RU1h Large Lot Housing (Hillside Area).

Subject Property Notes:

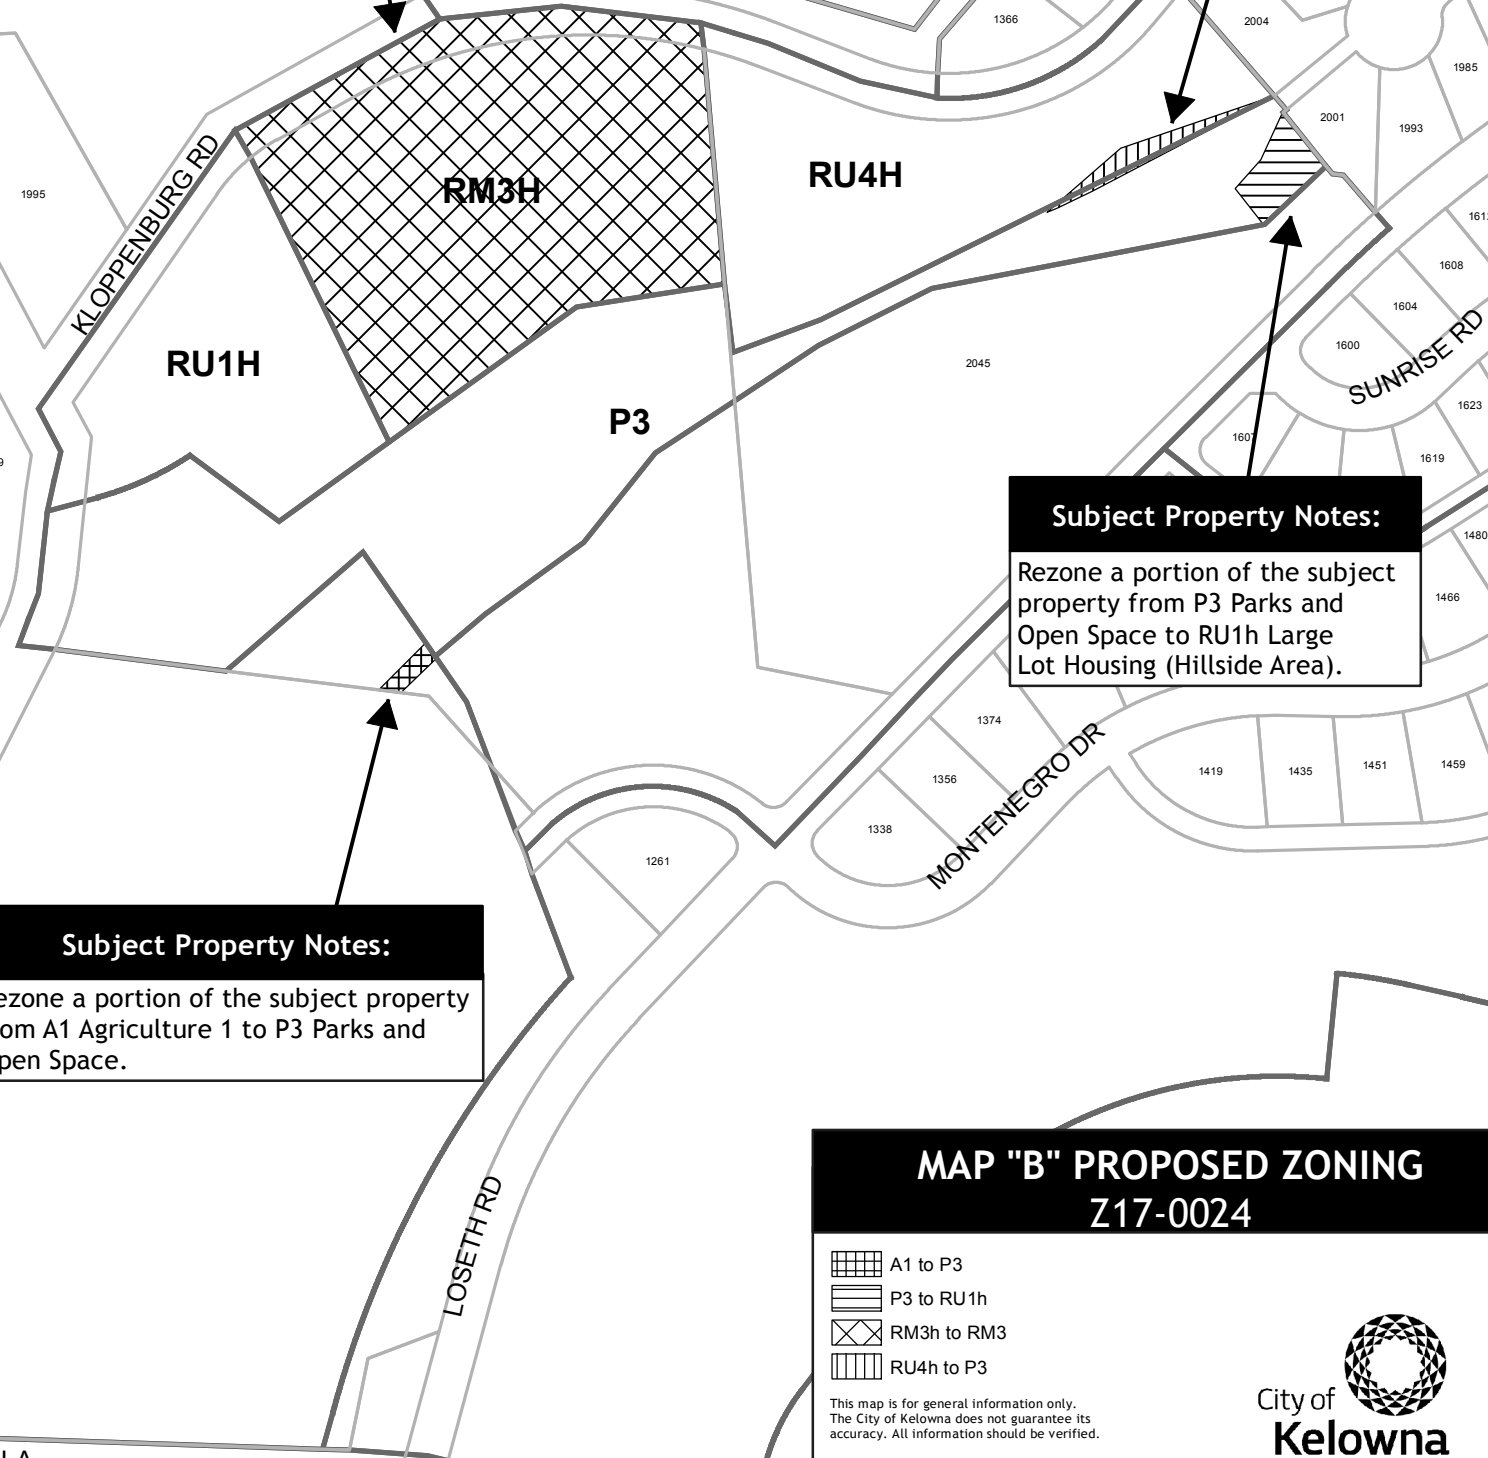Rezone a portion of the subject property from A1 Agriculture 1 to P3 Parks and Open Space.



**MAP "B" PROPOSED ZONING
Z17-0024**

-  A1 to P3
-  P3 to RU1h
-  RM3h to RM3
-  RU4h to P3


This map is for general information only. The City of Kelowna does not guarantee its accuracy. All information should be verified.

0 30 60 Metres



City of
Kelowna

Rev. Monday, June 05, 2017

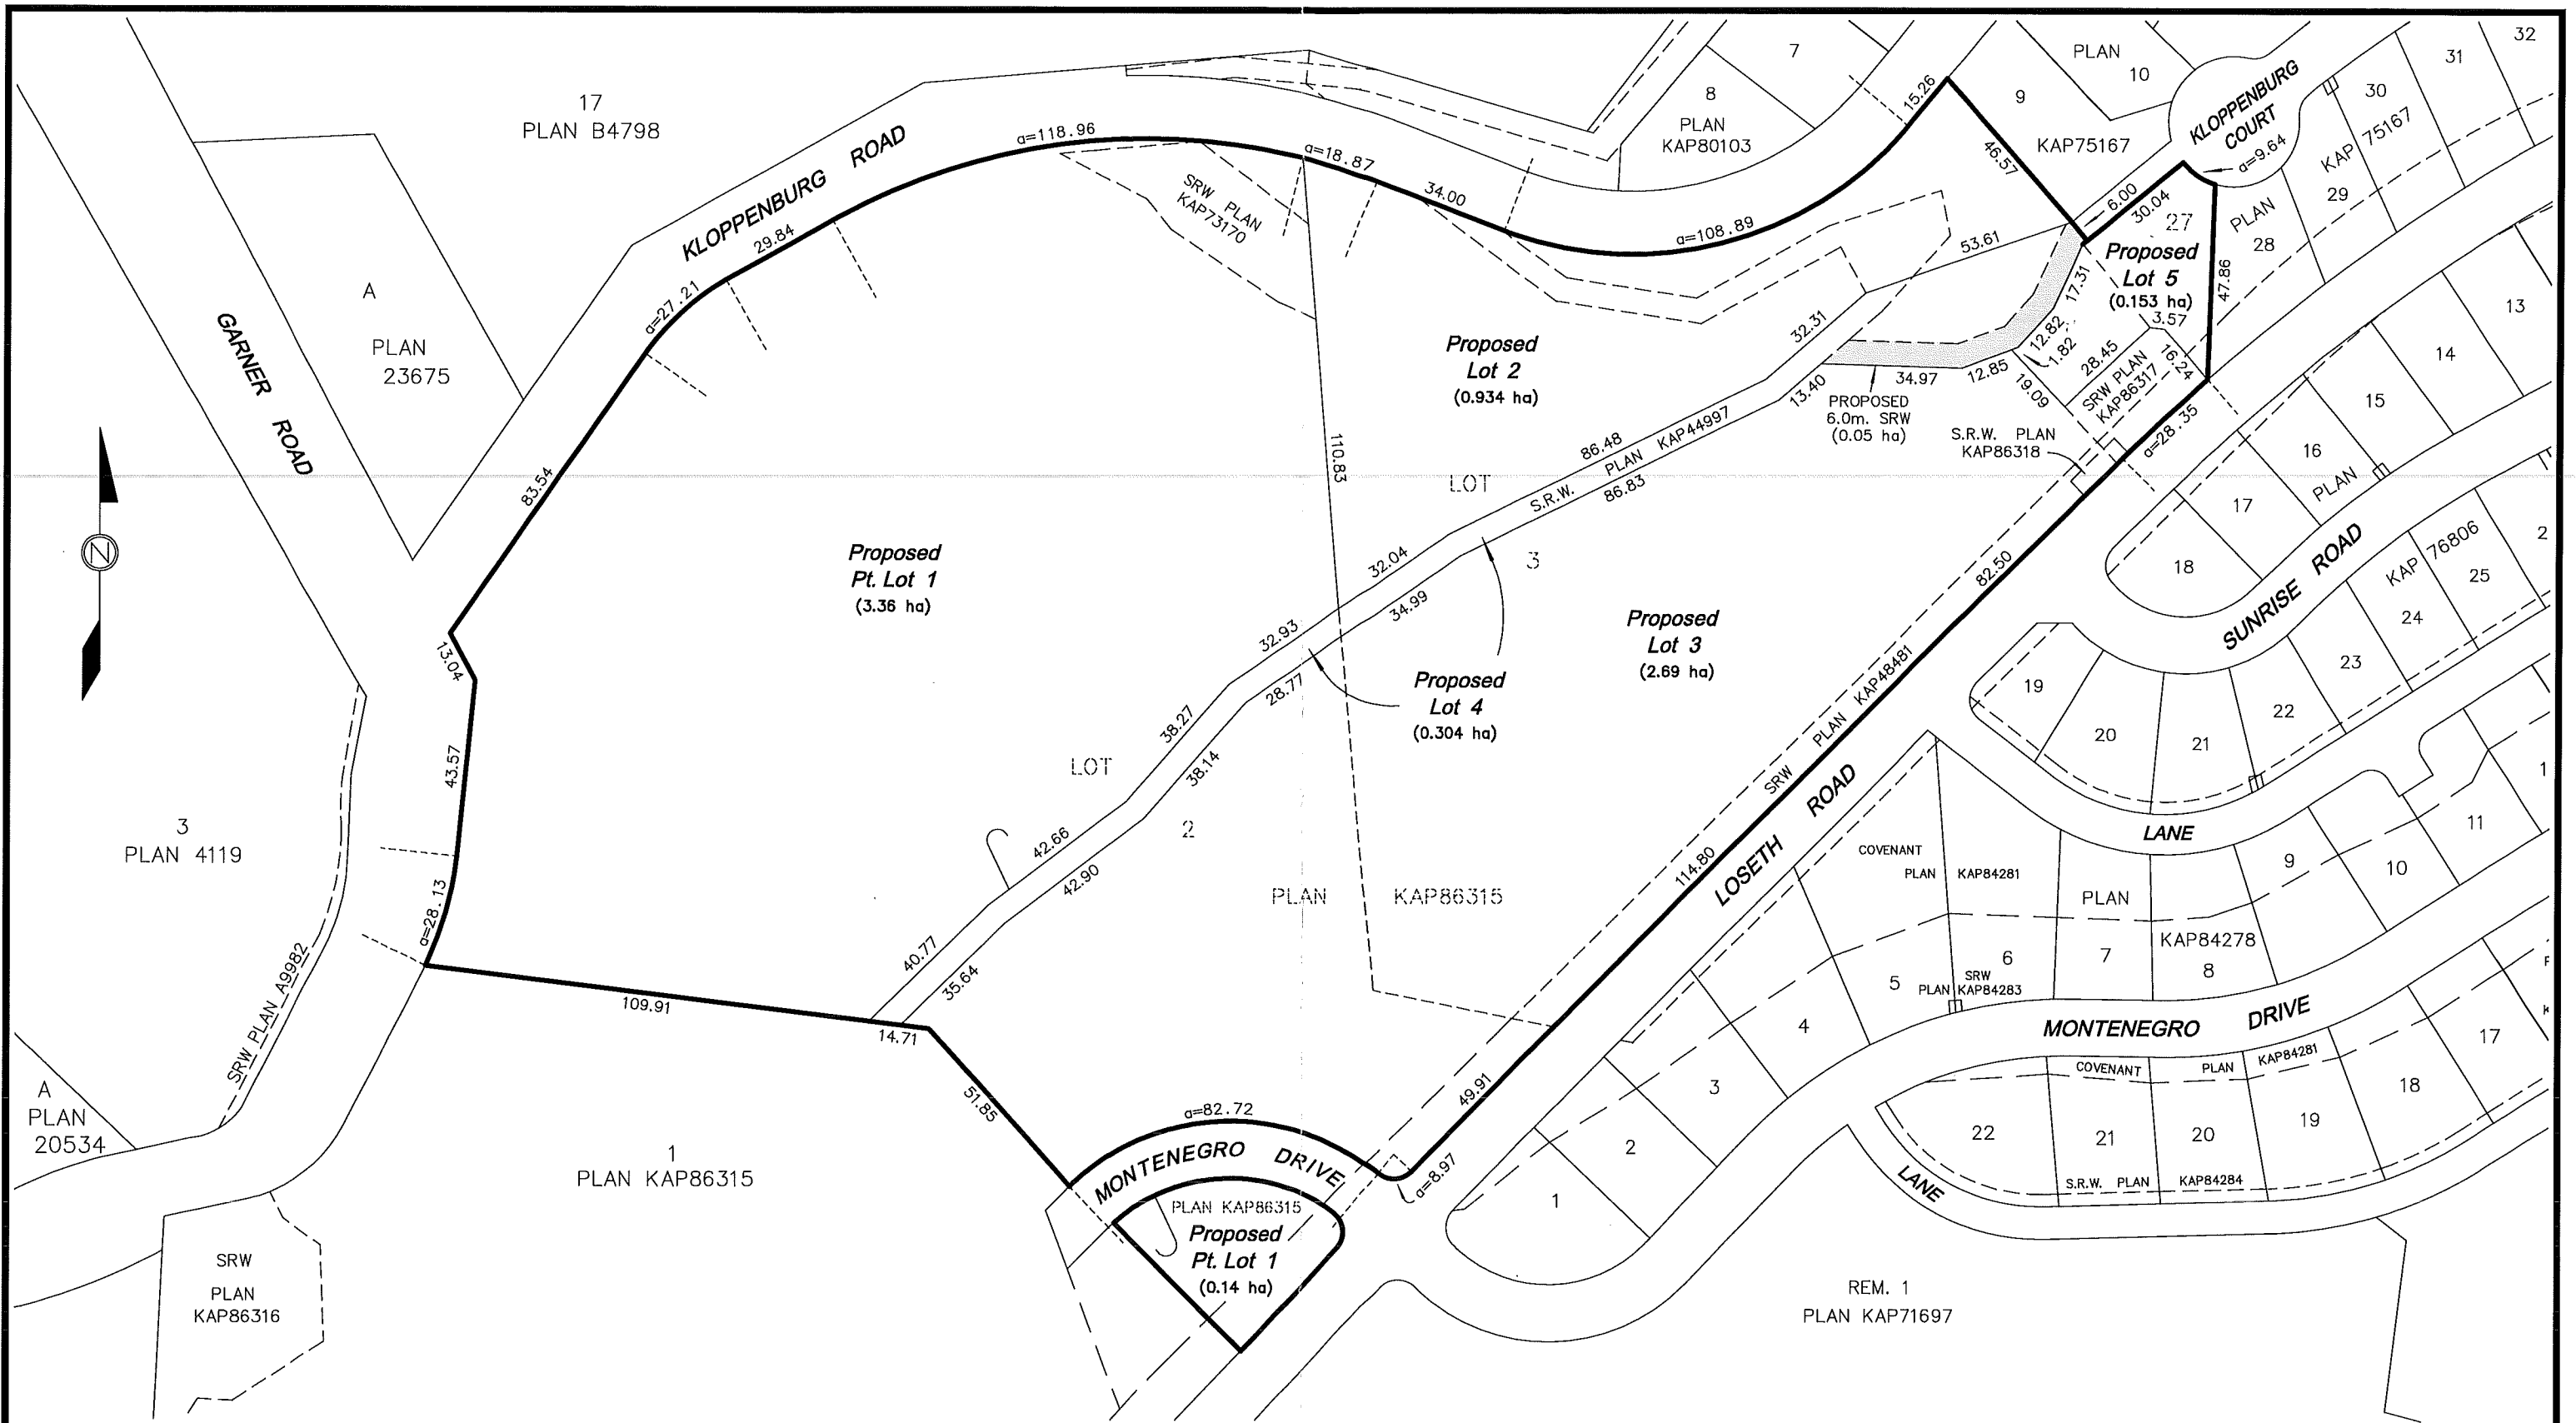

TITLE: SKETCH PLAN SHOWING PROPOSED SUBDIVISION OF LOTS 2 AND 3, PLAN KAP86315 AND LOT 27, PLAN KAP75167, ALL SECTION 13, TOWNSHIP 26, O.D.Y.D.

DRAWN BY: **RUNNALLS DENBY**
british columbia land surveyors
 259A Lawrence Avenue Kelowna, B.C. V1Y 6L2
 Phone: (250)763-7322 Fax: (250)763-4413 Email: nell@runnallsdenby.com

CLIENT: **KIRSCHNER MOUNTAIN**

SCALE: 1:1500 (11"x17")
 DATE: March 3rd, 2016
 DWG: 14422 Proposed Sub 2
 FILE No.: 14422 REV. 0