


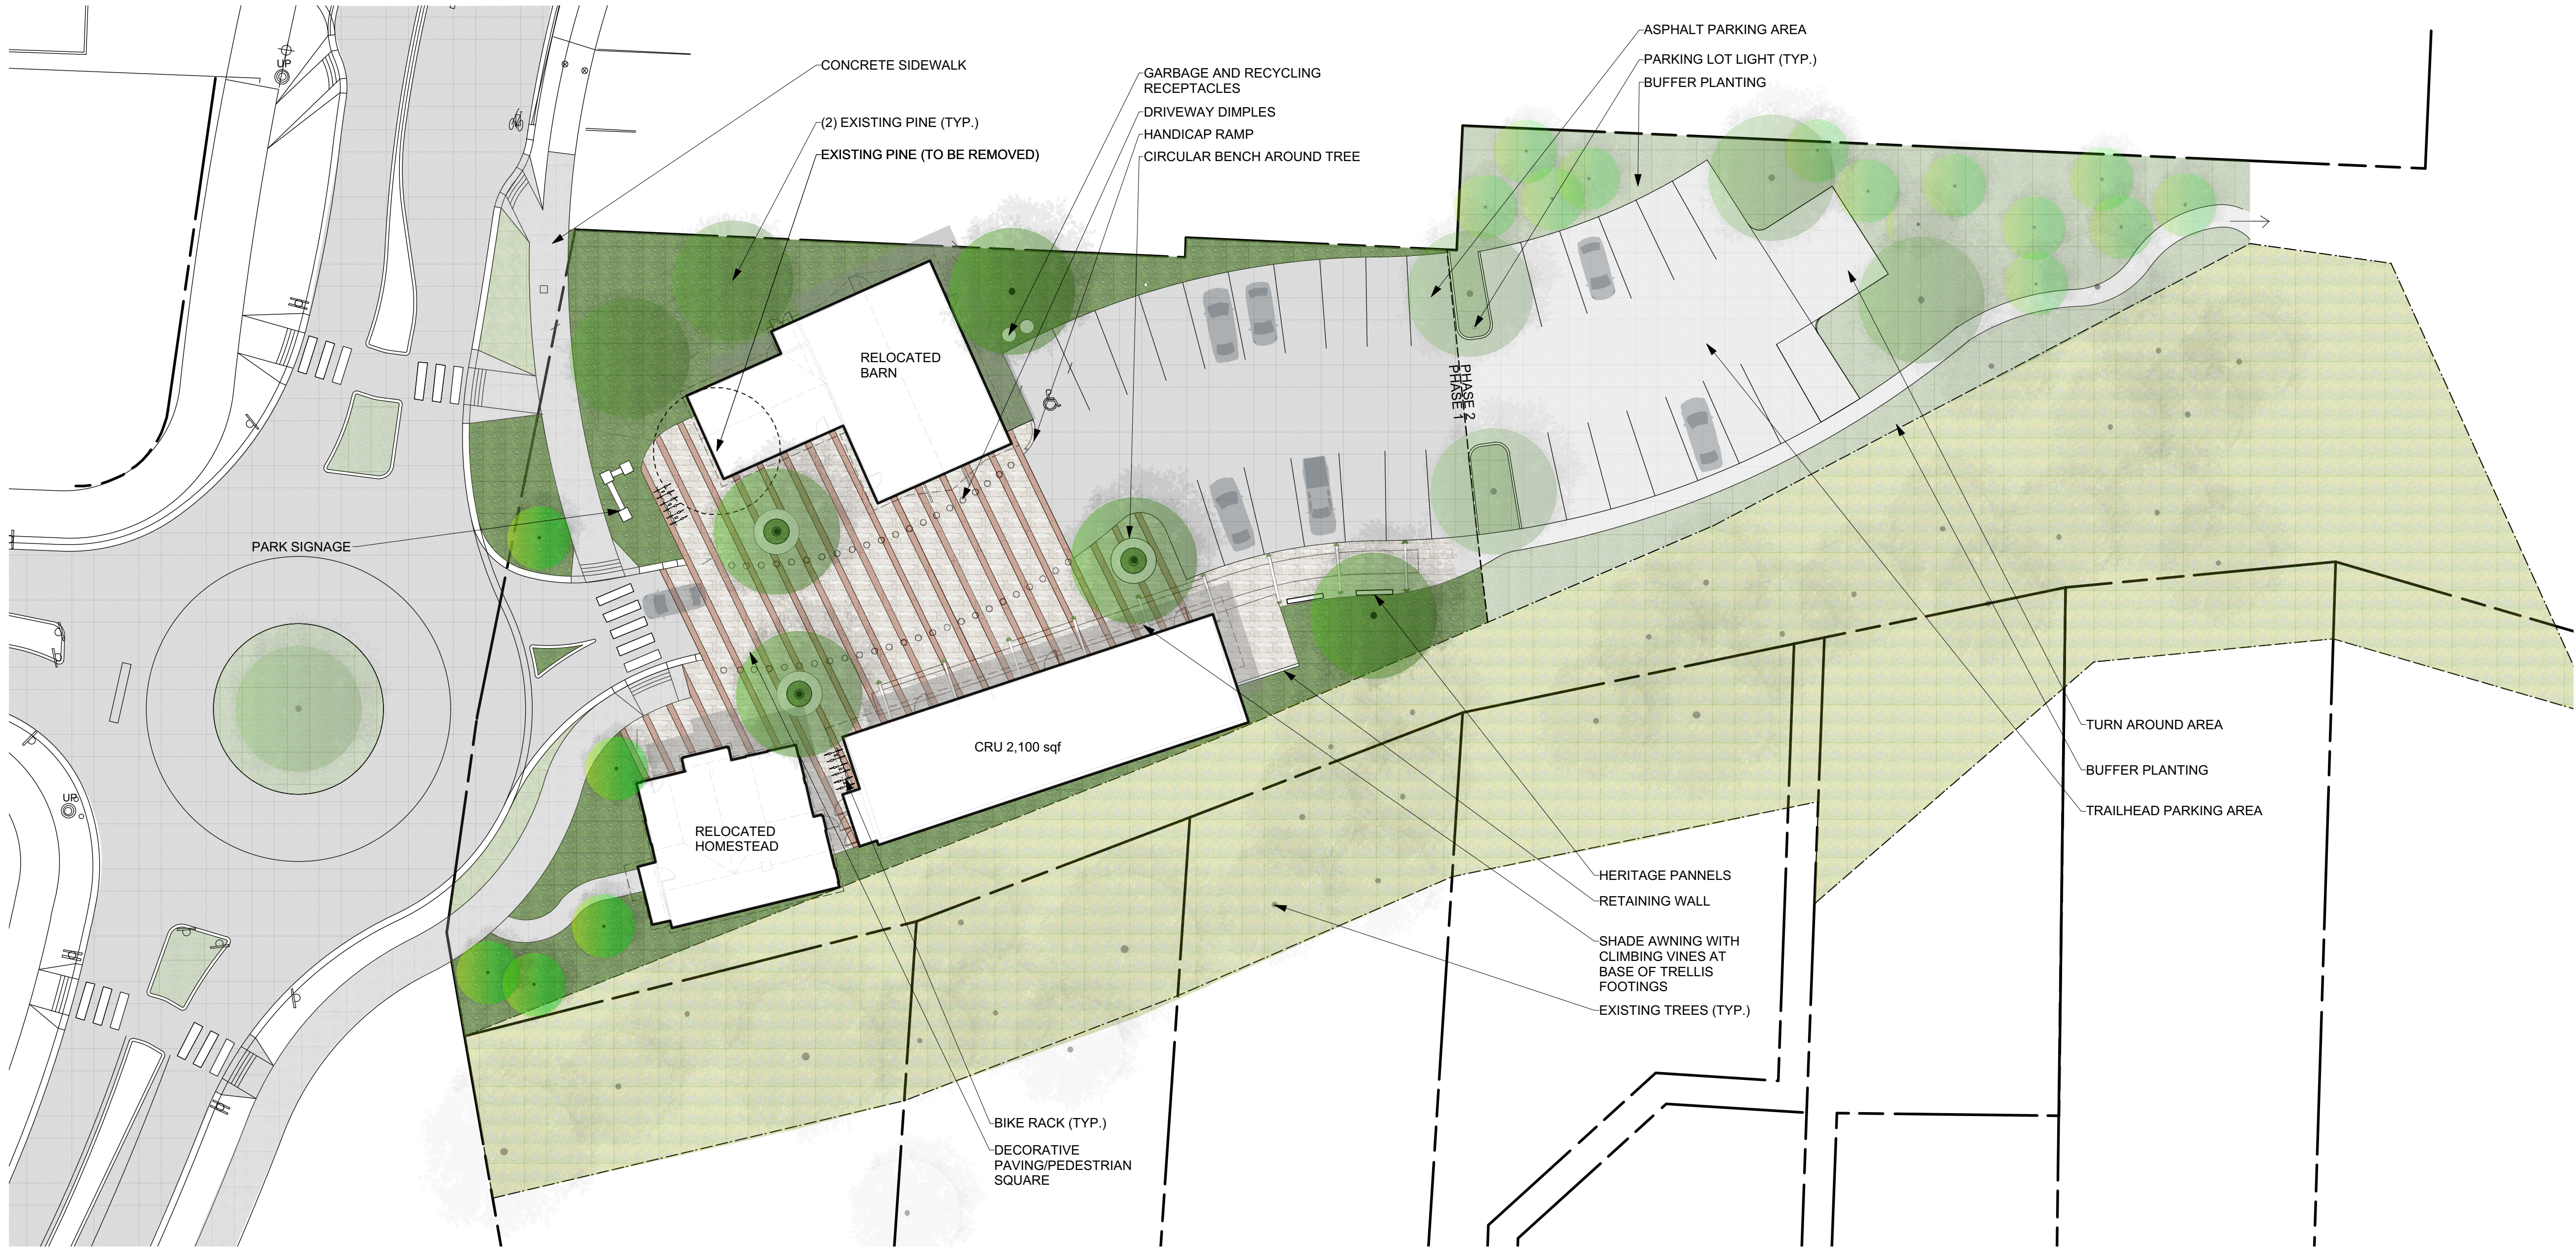

Schedule B - Proposed Site Improvements



PLANT LIST

BOTANICAL NAME	COMMON NAME	QTY	SIZE / SPACING & REMARKS
<strong>TREES</strong>			
ACER GLABRUM	ROCKY MOUNTAIN MAPLE	5	6cm CAL.
TILIA CORDATA	LITTLE LEAF LINDEN	5	6cm CAL.
<strong>SHRUBS</strong>			
CORNUS ALBA 'BUD'S YELLOW'	BUD'S YELLOW DOGWOOD	13	#01 CONT. /2.0M O.C. SPACING
CORNUS STOLONIFERA 'FARROW'	ARCTIC FIRE RED TWIG DOGWOOD	54	#01 CONT. /1.0M O.C. SPACING
PHYSOCARPUS OPULIFOLIUS 'DART'S GOLD'	DART'S GOLD NINEBARK	24	#01 CONT. /1.5M O.C. SPACING
SALIX INTEGR 'FLAMINGO'	FLAMINGO WILLOW	24	#01 CONT. /1.5M O.C. SPACING
SYRINGA MEYERI 'PABLIN'	DWARF KOREAN LILAC	51	#01 CONT. /0.9M O.C. SPACING
<strong>PERENNIALS &amp; GRASSES</strong>			
ACHILLEA FILIPENDULA 'CLOTH OF GOLD'	CLOTH OF GOLD YARROW	75	#01 CONT. /0.75M O.C. SPACING
ASTILBE CHINENSIS 'VISIONS'	CHINESE ASTILBE	75	#01 CONT. /0.75M O.C. SPACING
DESCHAMPSIA CESPITOSA	TUFTED HAIR GRASS	75	#01 CONT. /0.75M O.C. SPACING
HOSTA x 'GUACAMOLE'	GUACAMOLE HOSTA	54	#01 CONT. /1.0M O.C. SPACING
LAVANDULA ANGUSTIFOLIA 'HIDCOTE'	ENGLISH LAVENDER	75	#01 CONT. /0.75M O.C. SPACING
PARTHENOCISSUS TRICUSPIDATA	VIRGINIA CREEPER	24	#01 CONT. /1.5M O.C. SPACING
PENNISETUM ALOPECUROIDES	FOUNTAIN GRASS	37	#01 CONT. /1.2M O.C. SPACING
RUDBECKIA FULGIDA 'GOLDSTURM'	GOLDSTURM CONEFLOWER	75	#01 CONT. /0.75M O.C. SPACING


NOTES

1. PLANT MATERIAL AND CONSTRUCTION METHODS SHALL MEET OR EXCEED B.C.L.N.A. STANDARDS.
2. ALL SOFT LANDSCAPE AREAS SHALL BE WATERED BY A FULLY AUTOMATIC TIMED UNDERGROUND IRRIGATION SYSTEM.
3. TREE AND SHRUB BEDS TO BE DRESSED IN A MINIMUM 50mm WOOD MULCH. DO NOT PLACE WEED MAT UNDERNEATH TREE AND SHRUB BEDS.
4. TREE AND SHRUB BEDS TO RECEIVE A MINIMUM 300mm DEPTH TOPSOIL PLACEMENT.
5. TURF AREAS FROM SOD SHALL BE NO. 1 GRADE GROWN FROM CERTIFIED SEED OF IMPROVED CULTIVARS REGISTERED FOR SALE IN B.C. AND SHALL BE TOLERANT OF DROUGHT CONDITIONS. A MINIMUM OF 100mm DEPTH OF GROWING MEDIUM IS REQUIRED BENEATH TURF AREAS. TURF AREAS SHALL MEET EXISTING GRADES AND HARD SURFACES FLUSH.



OUTLAND DESIGN  
LANDSCAPE ARCHITECTURE

206 - 1889 Spall Road  
Kelowna, BC V1Y 4R2  
T (250) 868-9270  
www.outlanddesign.ca

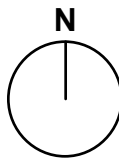

PROJECT TITLE

SURTEES PROPERTY

Kelowna, BC

DRAWING TITLE

CONCEPTUAL  
LANDSCAPE PLAN

ISSUED FOR / REVISION

1	17.05.18	Review
2		
3		
4		
5		

PROJECT NO 17-012

DESIGN BY FB

DRAWN BY NG

CHECKED BY FB

DATE MAY 18, 2017

SCALE 1:250

SEAL



DRAWING NUMBER

L1/2

ISSUED FOR REVIEW ONLY  
Copyright Reserved. This drawing is the property of Outland Design Landscape Architecture Limited and shall not be reproduced, resold, or tendered without permission.